



LOCUS PLAN



CITY OF NASHUA, NEW HAMPSHIRE

2015 PAVING PROGRAM

BASE CONTRACT

FEBRUARY 2015

DRAWING INDEX					
Street Name	From	To	Sheet Numbers	Treatment Method	Budgeted Asphalt Thickness
Amherst St (Segment 1)	Main St	Hardy St	2-3	Full Width Grind 0.75" Shim, 1.75" Overlay	2.75"
Amherst St (Segment 2)	Hardy St	Turnpike	4-5	Full Width Grind 0.75" Shim, 1.75" Overlay	2.75"
Amherst St (Segment 3)	Turnpike	City Line	6-10	Full Width Grind 0.75" Shim, 1.75" Overlay	2.75"
Broad St (Segment 1)	Amherst St	35 Broad St	11	Full Width Grind 0.75" Shim, 1.75" Overlay	2.75"
Broad St (Segment 2)	Coliseum Ave	Dublin Ave	12	Full Width Grind 0.75" Shim, 1.75" Overlay	2.75"
Broad St (Segment 3)	Dublin Ave	Hyannis St	13-15	Full Width Grind 0.75" Shim, 1.75" Overlay	2.75"
Kinsley St (Segment 1)	New Dunstable Rd	Hanover St	16-17	Full Width Grind 0.75" Shim, 1.75" Overlay	2.75"
Kinsley St (Segment 2)	Hanover St	Main St	18	Full Width Grind 0.75" Shim, 1.75" Overlay	2.75"
Lake St (Segment 1)	Lund Rd	Almont St	19	Full Width Grind 0.75" Shim, 1.75" Overlay	2.75"
Lake St (Segment 2)	Almont St	Pine St	20	Full Width Grind 0.75" Shim, 1.75" Overlay	2.75"
Lake St (Segment 3)	Pine St	Ash St	21	Full Width Grind 0.75" Shim, 1.75" Overlay	2.75"
Lake St (Segment 4)	Ash St	Chestnut St	22	Full Width Grind 0.75" Shim, 1.75" Overlay	2.75"
West Hollis St (Segment 1)	Main St	Turnpike	23-25	Full Width Grind 0.75" Shim, 1.75" Overlay	2.75"
West Hollis St (Segment 2)	Wellesley Rd	Gary St	26-27	Full Width Grind 0.75" Shim, 1.75" Overlay	2.75"
West Hollis St (Segment 3)	Gary St	Marina Dr	28	Full Width Grind 0.75" Shim, 1.75" Overlay	2.75"
West Hollis St (Segment 4)	Marina Dr	1096 West Hollis St	29	1" Shim, 1.5" Overlay	2.5"

DRAWING INDEX

NO.	REVISION DESCRIPTION	DATE
PROJECT DESCRIPTION:		
PREPARED BY:		
CITY OF NASHUA NEW HAMPSHIRE		
CITY ENGINEER'S OFFICE		
9 RIVERSIDE STREET		
NASHUA, NEW HAMPSHIRE 03062		

MAYOR

HONORABLE DONNALEE LOZEAU

BOARD OF PUBLIC WORKS

DONNALEE LOZEAU - CHAIR

TIMOTHY LAVOIE - VICE CHAIR

PAUL G. BERGERON

KEVIN S. MORIARTY




TRACY PAPPAS

DIRECTOR OF PUBLIC WORKS

LISA FAUTEUX


CITY ENGINEER

STEPHEN DOOKRAN, P.E.

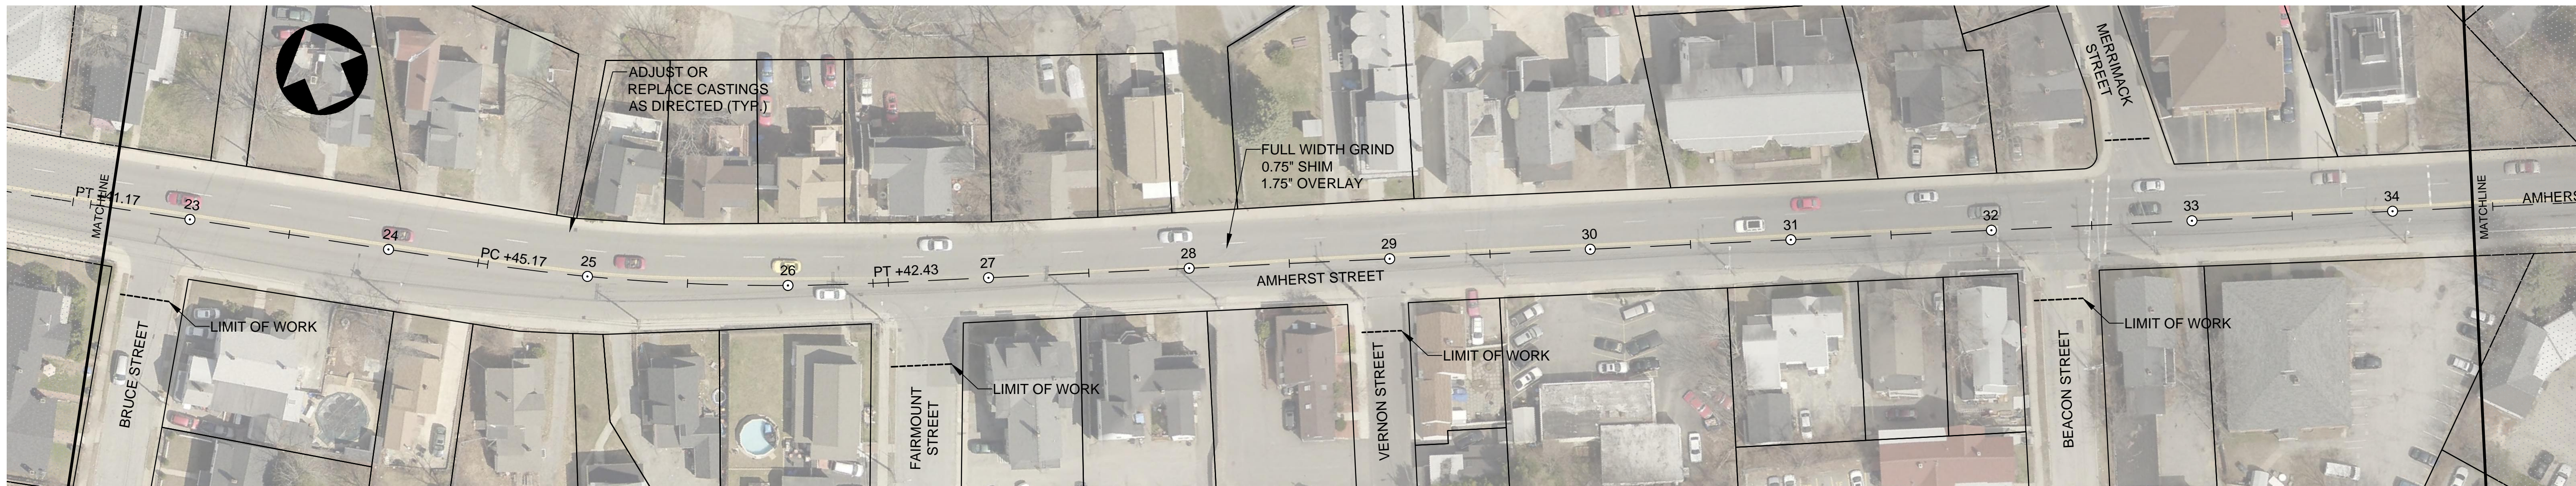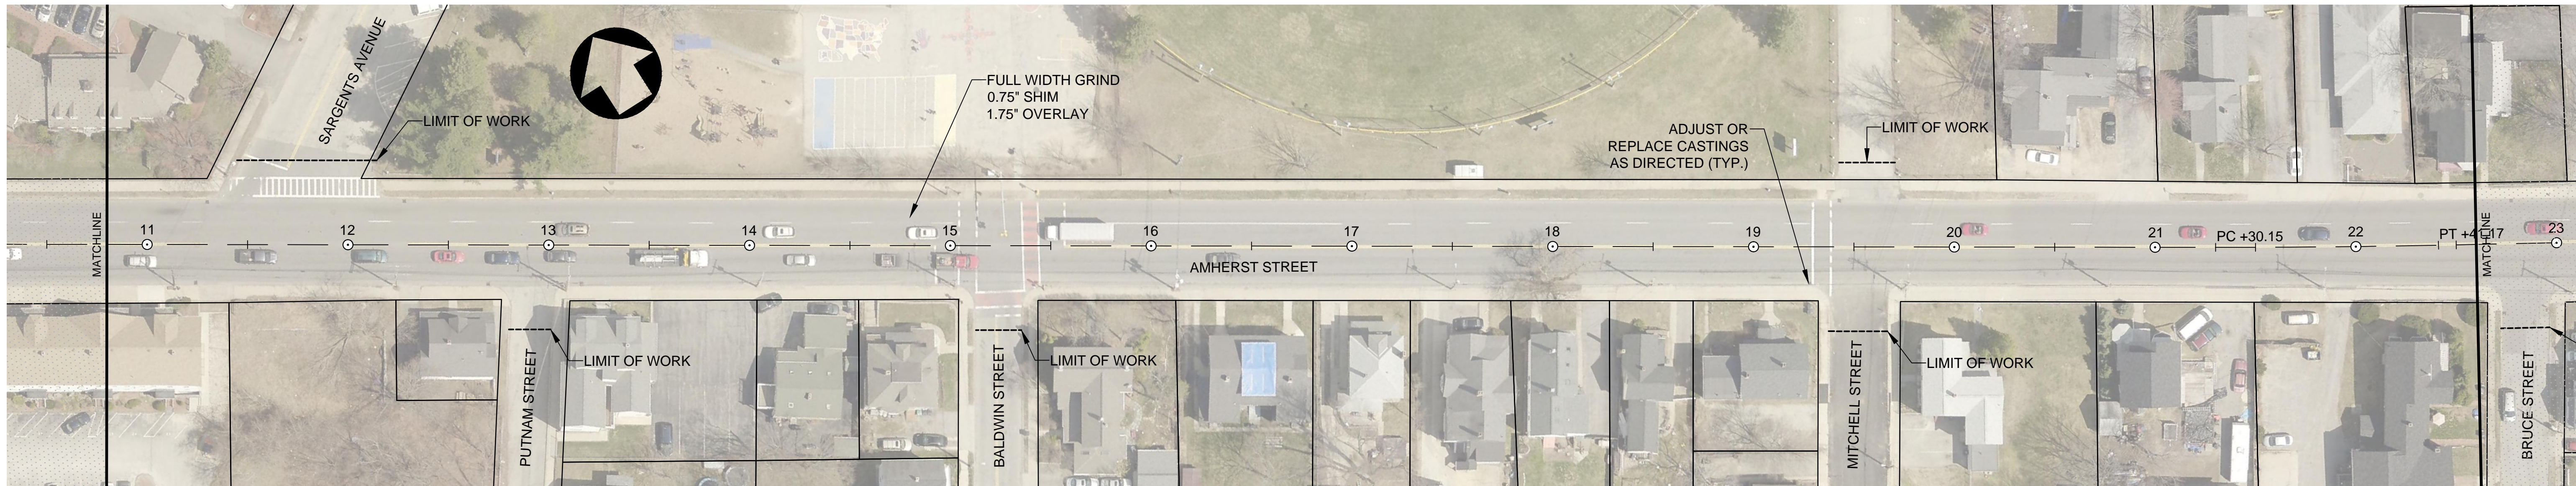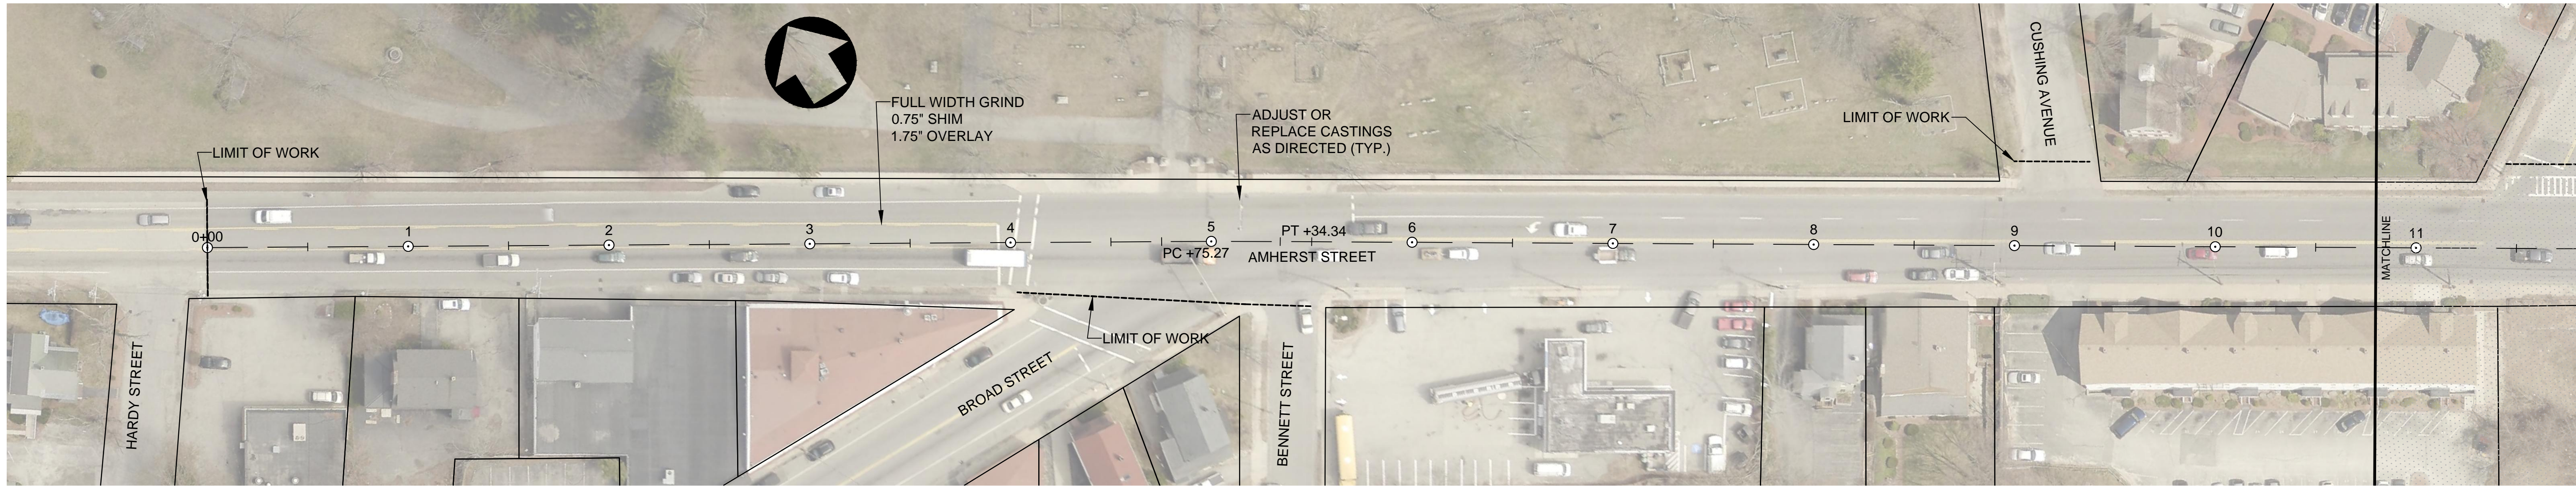

CITY OF NASHUA NEW HAMPSHIRE
CITY ENGINEER'S OFFICE
9 RIVERSIDE STREET
NASHUA, NEW HAMPSHIRE 03062

NO.	REVISION DESCRIPTION	DATE

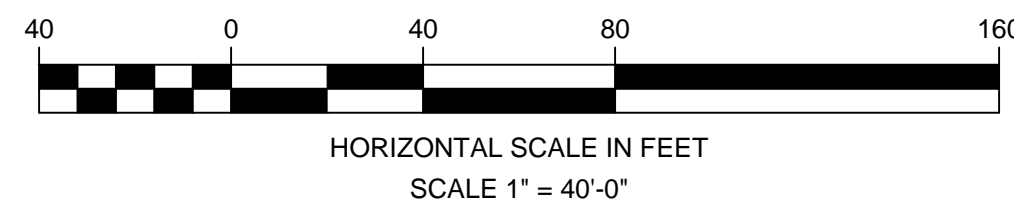


DRAWN BY: T. WATSON	DESIGNED BY: J. MENDOLA	REVIEWED BY: J. MENDOLA
------------------------	----------------------------	----------------------------






NASHUA, NEW HAMPSHIRE
PLAN OF
**2015 PAVING PROGRAM
BASE CONTRACT**
AMHERST STREET (SEGMENT 1)

TAX MAP PARCEL
PROPERTY LOCATION
SHEET 2 OF 29

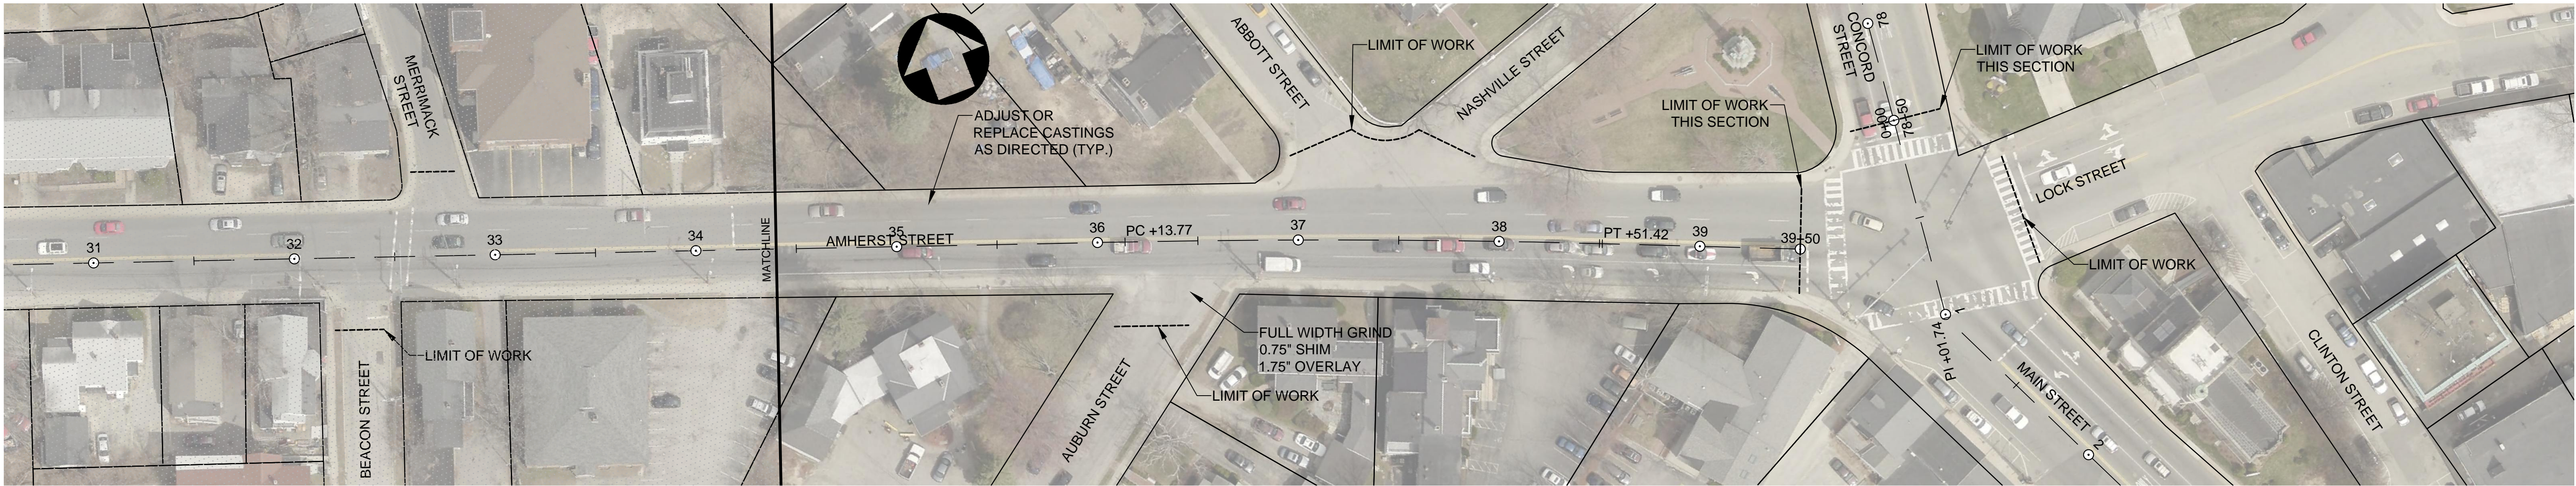


PLOTTED: 02/12/15 12:48PM BY: WATSON
DRAWING: S:\UPDATES\456\789\10\11\12\13\14\15\16\17\18\19\20\21\22\23\24\25\26\27\28\29\30\31\32\33\34\35\36\37\38\39\40\41\42\43\44\45\46\47\48\49\50\51\52\53\54\55\56\57\58\59\60\61\62\63\64\65\66\67\68\69\70\71\72\73\74\75\76\77\78\79\80\81\82\83\84\85\86\87\88\89\90\91\92\93\94\95\96\97\98\99\100\101\102\103\104\105\106\107\108\109\110\111\112\113\114\115\116\117\118\119\120\121\122\123\124\125\126\127\128\129\130\131\132\133\134\135\136\137\138\139\140\141\142\143\144\145\146\147\148\149\150\151\152\153\154\155\156\157\158\159\160\161\162\163\164\165\166\167\168\169\170\171\172\173\174\175\176\177\178\179\180\181\182\183\184\185\186\187\188\189\190\191\192\193\194\195\196\197\198\199\200\201\202\203\204\205\206\207\208\209\210\211\212\213\214\215\216\217\218\219\220\221\222\223\224\225\226\227\228\229\230\231\232\233\234\235\236\237\238\239\240\241\242\243\244\245\246\247\248\249\250\251\252\253\254\255\256\257\258\259\260\261\262\263\264\265\266\267\268\269\270\271\272\273\274\275\276\277\278\279\280\281\282\283\284\285\286\287\288\289\290\291\292\293\294\295\296\297\298\299\300\301\302\303\304\305\306\307\308\309\310\311\312\313\314\315\316\317\318\319\320\321\322\323\324\325\326\327\328\329\330\331\332\333\334\335\336\337\338\339\340\341\342\343\344\345\346\347\348\349\350\351\352\353\354\355\356\357\358\359\360\361\362\363\364\365\366\367\368\369\370\371\372\373\374\375\376\377\378\379\380\381\382\383\384\385\386\387\388\389\390\391\392\393\394\395\396\397\398\399\400\401\402\403\404\405\406\407\408\409\410\411\412\413\414\415\416\417\418\419\420\421\422\423\424\425\426\427\428\429\430\431\432\433\434\435\436\437\438\439\440\441\442\443\444\445\446\447\448\449\450\451\452\453\454\455\456\457\458\459\460\461\462\463\464\465\466\467\468\469\470\471\472\473\474\475\476\477\478\479\480\481\482\483\484\485\486\487\488\489\490\491\492\493\494\495\496\497\498\499\500\501\502\503\504\505\506\507\508\509\510\511\512\513\514\515\516\517\518\519\520\521\522\523\524\525\526\527\528\529\530\531\532\533\534\535\536\537\538\539\540\541\542\543\544\545\546\547\548\549\550\551\552\553\554\555\556\557\558\559\560\561\562\563\564\565\566\567\568\569\570\571\572\573\574\575\576\577\578\579\580\581\582\583\584\585\586\587\588\589\590\591\592\593\594\595\596\597\598\599\600\601\602\603\604\605\606\607\608\609\610\611\612\613\614\615\616\617\618\619\620\621\622\623\624\625\626\627\628\629\630\631\632\633\634\635\636\637\638\639\640\641\642\643\644\645\646\647\648\649\650\651\652\653\654\655\656\657\658\659\660\661\662\663\664\665\666\667\668\669\670\671\672\673\674\675\676\677\678\679\680\681\682\683\684\685\686\687\688\689\690\691\692\693\694\695\696\697\698\699\700\701\702\703\704\705\706\707\708\709\710\711\712\713\714\715\716\717\718\719\720\721\722\723\724\725\726\727\728\729\730\731\732\733\734\735\736\737\738\739\740\741\742\743\744\745\746\747\748\749\750\751\752\753\754\755\756\757\758\759\760\761\762\763\764\765\766\767\768\769\770\771\772\773\774\775\776\777\778\779\780\781\782\783\784\785\786\787\788\789\790\791\792\793\794\795\796\797\798\799\800\801\802\803\804\805\806\807\808\809\810\811\812\813\814\815\816\817\818\819\820\821\822\823\824\825\826\827\828\829\830\831\832\833\834\835\836\837\838\839\840\841\842\843\844\845\846\847\848\849\850\851\852\853\854\855\856\857\858\859\860\861\862\863\864\865\866\867\868\869\870\871\872\873\874\875\876\877\878\879\880\881\882\883\884\885\886\887\888\889\890\891\892\893\894\895\896\897\898\899\900\901\902\903\904\905\906\907\908\909\910\911\912\913\914\915\916\917\918\919\920\921\922\923\924\925\926\927\928\929\930\931\932\933\934\935\936\937\938\939\940\941\942\943\944\945\946\947\948\949\950\951\952\953\954\955\956\957\958\959\960\961\962\963\964\965\966\967\968\969\970\971\972\973\974\975\976\977\978\979\980\981\982\983\984\985\986\987\988\989\990\991\992\993\994\995\996\997\998\999\1000\1001\1002\1003\1004\1005\1006\1007\1008\1009\1010\1011\1012\1013\1014\1015\1016\1017\1018\1019\1020\1021\1022\1023\1024\1025\1026\1027\1028\1029\1030\1031\1032\1033\1034\1035\1036\1037\1038\1039\1040\1041\1042\1043\1044\1045\1046\1047\1048\1049\1050\1051\1052\1053\1054\1055\1056\1057\1058\1059\1060\1061\1062\1063\1064\1065\1066\1067\1068\1069\1070\1071\1072\1073\1074\1075\1076\1077\1078\1079\1080\1081\1082\1083\1084\1085\1086\1087\1088\1089\1090\1091\1092\1093\1094\1095\1096\1097\1098\1099\1100\1101\1102\1103\1104\1105\1106\1107\1108\1109\1110\1111\1112\1113\1114\1115\1116\1117\1118\1119\1120\1121\1122\1123\1124\1125\1126\1127\1128\1129\1130\1131\1132\1133\1134\1135\1136\1137\1138\1139\1140\1141\1142\1143\1144\1145\1146\1147\1148\1149\1150\1151\1152\1153\1154\1155\1156\1157\1158\1159\1160\1161\1162\1163\1164\1165\1166\1167\1168\1169\1170\1171\1172\1173\1174\1175\1176\1177\1178\1179\1180\1181\1182\1183\1184\1185\1186\1187\1188\1189\1190\1191\1192\1193\1194\1195\1196\1197\1198\1199\1200\1201\1202\1203\1204\1205\1206\1207\1208\1209\1210\1211\1212\1213\1214\1215\1216\1217\1218\1219\1220\1221\1222\1223\1224\1225\1226\1227\1228\1229\1230\1231\1232\1233\1234\1235\1236\1237\1238\1239\1240\1241\1242\1243\1244\1245\1246\1247\1248\1249\1250\1251\1252\1253\1254\1255\1256\1257\1258\1259\1260\1261\1262\1263\1264\1265\1266\1267\1268\1269\1270\1271\1272\1273\1274\1275\1276\1277\1278\1279\1280\1281\1282\1283\1284\1285\1286\1287\1288\1289\1290\1291\1292\1293\1294\1295\1296\1297\1298\1299\1300\1301\1302\1303\1304\1305\1306\1307\1308\1309\1310\1311\1312\1313\1314\1315\1316\1317\1318\1319\1320\1321\1322\1323\1324\1325\1326\1327\1328\1329\1330\1331\1332\1333\1334\1335\1336\1337\1338\1339\1340\1341\1342\1343\1344\1345\1346\1347\1348\1349\1350\1351\1352\1353\1354\1355\1356\1357\1358\1359\1360\1361\1362\1363\1364\1365\1366\1367\1368\1369\1370\1371\1372\1373\1374\1375\1376\1377\1378\1379\1380\1381\1382\1383\1384\1385\1386\1387\1388\1389\1390\1391\1392\1393\1394\1395\1396\1397\1398\1399\1400\1401\1402\1403\1404\1405\1406\1407\1408\1409\1410\1411\1412\1413\1414\1415\1416\1417\1418\1419\1420\1421\1422\1423\1424\1425\1426\1427\1428\1429\1430\1431\1432\1433\1434\1435\1436\1437\1438\1439\1440\1441\1442\1443\1444\1445\1446\1447\1448\1449\1450\1451\1452\1453\1454\1455\1456\1457\1458\1459\1460\1461\1462\1463\1464\1465\1466\1467\1468\1469\1470\1471\1472\1473\1474\1475\1476\1477\1478\1479\1480\1481\1482\1483\1484\1485\1486\1487\1488\1489\1490\1491\1492\1493\1494\1495\1496\1497\1498\1499\1500\1501\1502\1503\1504\1505\1506\1507\1508\1509\1510\1511\1512\1513\1514\1515\1516\1517\1518\1519\1520\1521\1522\1523\1524\1525\1526\1527\1528\1529\1530\1531\1532\1533\1534\1535\1536\1537\1538\1539\1540\1541\1542\1543\1544\1545\1546\1547\1548\1549\1550\1551\1552\1553\1554\1555\1556\1557\1558\1559\1560\1561\1562\1563\1564\1565\1566\1567\1568\1569\1570\1571\1572\1573\1574\1575\1576\1577\1578\1579\1580\1581\1582\1583\1584\1585\1586\1587\1588\1589\1590\1591\1592\1593\1594\1595\1596\1597\1598\1599\1600\1601\1602\1603\1604\1605\1606\1607\1608\1609\1610\1611\1612\1613\1614\1615\1616\1617\1618\1619\1620\1621\1622\1623\1624\1625\1626\1627\1628\1629\1630\1631\1632\1633\1634\1635\1636\1637\1638\1639\1640\1641\1642\1643\1644\1645\1646\1647\1648\1649\1650\1651\1652\1653\1654\1655\1656\1657\1658\1659\1660\1661\1662\1663\1664\1665\1666\1667\1668\1669\1670\1671\1672\1673\1674\1675\1676\1677\1678\1679\1680\1681\1682\1683\1684\1685\1686\1687\1688\1689\1690\1691\1692\1693\1694\1695\1696\1697\1698\1699\1700\1701\1702\1703\1704\1705\1706\1707\1708\1709\1710\1711\1712\1713\1714\1715\1716\1717\1718\1719\1720\1721\1722\1723\1724\1725\1726\1727\1728\1729\1730\1731\1732\1733\1734\1735\1736\1737\1738\1739\1740\1741\1742\1743\1744\1745\1746\1747\1748\1749\1750\1751\1752\1753\1754\1755\1756\1757\1758\1759\1760\1761\1762\1763\1764\1765\1766\1767\1768\1769\1770\1771\1772\1773\1774\1775\1776\1777\1778\1779\1780\1781\1782\1783\1784\1785\1786\1787\1788\1789\1790\1791\1792\1793\1794\1795\1796\1797\1798\1799\1800\1801\1802\1803\1804\1805\1806\1807\1808\1809\1810\1811\1812\1813\1814\1815\1816\1817\1818\1819\1820\1821\1822\1823\1824\1825\1826\1827\1828\1829\1830\1831\1832\1833\1834\1835\1836\1837\1838\1839\1840\1841\1842\1843\1844\1845\1846\1847\1848\1849\1850\1851\1852\1853\1854\1855\1856\1857\1858\1859\1860\1861\1862\1863\1864\1865\1866\1867\1868\1869\1870\1871\1872\1873\1874\1875\1876\1877\1878\1879\1880\1881\1882\1883\1884\1885\1886\1887\1888\1889\1890\1891\1892\1893\1894\1895\1896\1897\1898\1899\1900\1901\1902\1903\1904\1905\1906\1907\1908\1909\1910\1911\1912\1913\1914\1915\1916\1917\1918\1919\1920\1921\1922\1923\1924\1925\1926\1927\1928\1929\1930\1931\1932\1933\1934\1935\1936\1937\1938\1939\1940\1941\1942\1943\1944\1945\1946\1947\1948\1949\1950\1951\1952\1953\1954\1955\1956\1957\1958\1959\1960\1961\1962\1963\1964\1965\1966\1967\1968\1969\1970\1971\1972\1973\1974\1975\1976\1977\1978\1979\1980\1981\1982\1983\1984\1985\1986\1987\1988\1989\1990\1991\1992\1993\1994\1995\1996\1997\1998\1999\2000\2001\2002\2003\2004\2005\2006\2007\2008\2009\2010\2011\2012\2013\2014\2015\2016\2017\2018\2019\2020\2021\2022\2023\2024\2025\2026\2027\2028\2029\2030\2031\2032\2033\2034\2035\2036\2037\2038\2039\2040\2041\2042\2043\2044\2045\2046\2047\2048\2049\2050\2051\2052\2053\2054\2055\2056\2057\2058\2059\2060\2061\2062\2063\2064\2065\2066\2067\2068\2069\2070\2071\2072\2073\2074\2075\2076\2077\2078\2079\2080\2081\2082\2083\2084\2085\2086\2087\2088\2089\2090\2091\2092\2093\2094\2095\2096\2097\2098\2099\2100\2101\2102\2103\2104\2105\2106\2107\2108\2109\2110\2111\2112\2113\2114\2115\2116\2117\2118\2119\2120\2121\2122\2123\2124\2125\2126\2127\2128\2129\2130\2131\2132\2133\2134\2135\2136\2137\2138\2139\2140\2141\2142\2143\2144\2145\2146\2147\2148\2149\2150\2151\2152\2153\2154\2155\2156\2157\2158\2159\2160\2161\2162\2163\2164\2165\2166\2167\2168\2169\2170\2171\2172\2173\2174\2175\2176\2177\2178\2179\2180\2181\2182\2183\2184\2185\2186\2187\2188\2189\2190\2191\2192\2193\2194\2195\2196\2197\2198\2199\2200\2201\2202\2203\2204\2205\2206\2207\2208\2209\2210\2211\2212\2213\2214\2215\2216\2217\2218\2219\2220\2221\2222\2223\2224\2225\2226\2227\2228\2229\2230\2231\2232\2233\2234\2235\2236\2237\2238\2239\2240\2241\2242\2243\2244\2245\2246\2247\2248\2249\2250\2251\2252\2253\2254\2255\2256\2257\2258\2259\2260\2261\2262\2263\2264\2265\2266\2267\2268\2269\2270\2271\2272\2273\2274\2275\2276\2277\2278\2279\2280\2281\2282\2283\2284\2285\2286\2287\2288\2289\2290\2291\2292\2293\2294\2295\2296\2297\2298\2299\2300\2301\2302\2303\2304\2305\2306\2307\2308\2309\2310\2311\2312\2313\2314\2315\2316\2317\2318\2319\2320\2321\2322\2323\2324\2325\2326\2327\2328\2329\2330\2331\2332\2333\2334\2335\2336\2337\2338\2339\2340\2341\2342\2343\2344\2345\2346\2347\2348\2349\2350\2351\2352\2353\2354\2355\2356\2357\2358\2359\2360\2361\2362\2363\2364\2365\2366\2367\2368\2369\2370\2371\2372\2373\2374\2375\2376\2377\2378\2379\2380\2381\2382\2383\2384\2385\2386\2387\2388\2389\2390\2391\2392\2393\2394\2395\2396\2397\2398\2399\2400\2401\2402\2403\2404\2405\2406\2407\2408\2409\2410\2411\2412\2413\2414\2415\2416\2417\2418\2419\2420\2421\2422\2423\2424\2425\2426\2427\2428\2429\2430\2431\2432\2433\2434\2435\2436\2437\2438\2439\2440\2441\2442\2443\2444\2445\2446\2447\2448\2449\2450\2451\2452\2453\2454\2455\2456\2457\2458\2459\2460\2461\2462\2463\2464\2465\2466\2467\2468\2469\2470\2471\2472\2473\2474\2475\2476\2477\2478\2479\2480\2481\2482\2483\2484\2485\2486\2487\2488\2489\2490\2491\2492\2493\2494\2495\2496\2497\2498\2499\2500\2501\2502\2503\2504\2505\2506\2507\2508\2509\2510\2511\2512\2513\2514\2515\2516\2517\2518\2519\2520\2521\2522\2523\2524\2525\2526\2527\2528\2529\2530\2531\2532\2533\2534\2535\2536\2537\2538\2539\2540\2541\2542\2543\2544\2545\2546\2547\2548\2549\2550\2551\2552\2553\2554\2555\2556\2557\2558\2559\2560\2561\2562\2563\2564\2565\2566\2567\2568\2569\2570\2571\2572\2573\2574\2575\2576\2577\2578\2579\2580\2581\2582\2583\2584\2585\2586\2587\2588\2589\2590\2591\2592\2593\2594\2595\2596\2597\2598\2599\2600\2601\2602\2603\2604\2605\2606\2607\2608\2609\2610\2611\2612\2613\2614\2615\2616\2617\2618\2619\2620\2621\2622\2623\2624\2625\2626\2627\2628\2629\2630\2631\2632\2633\2

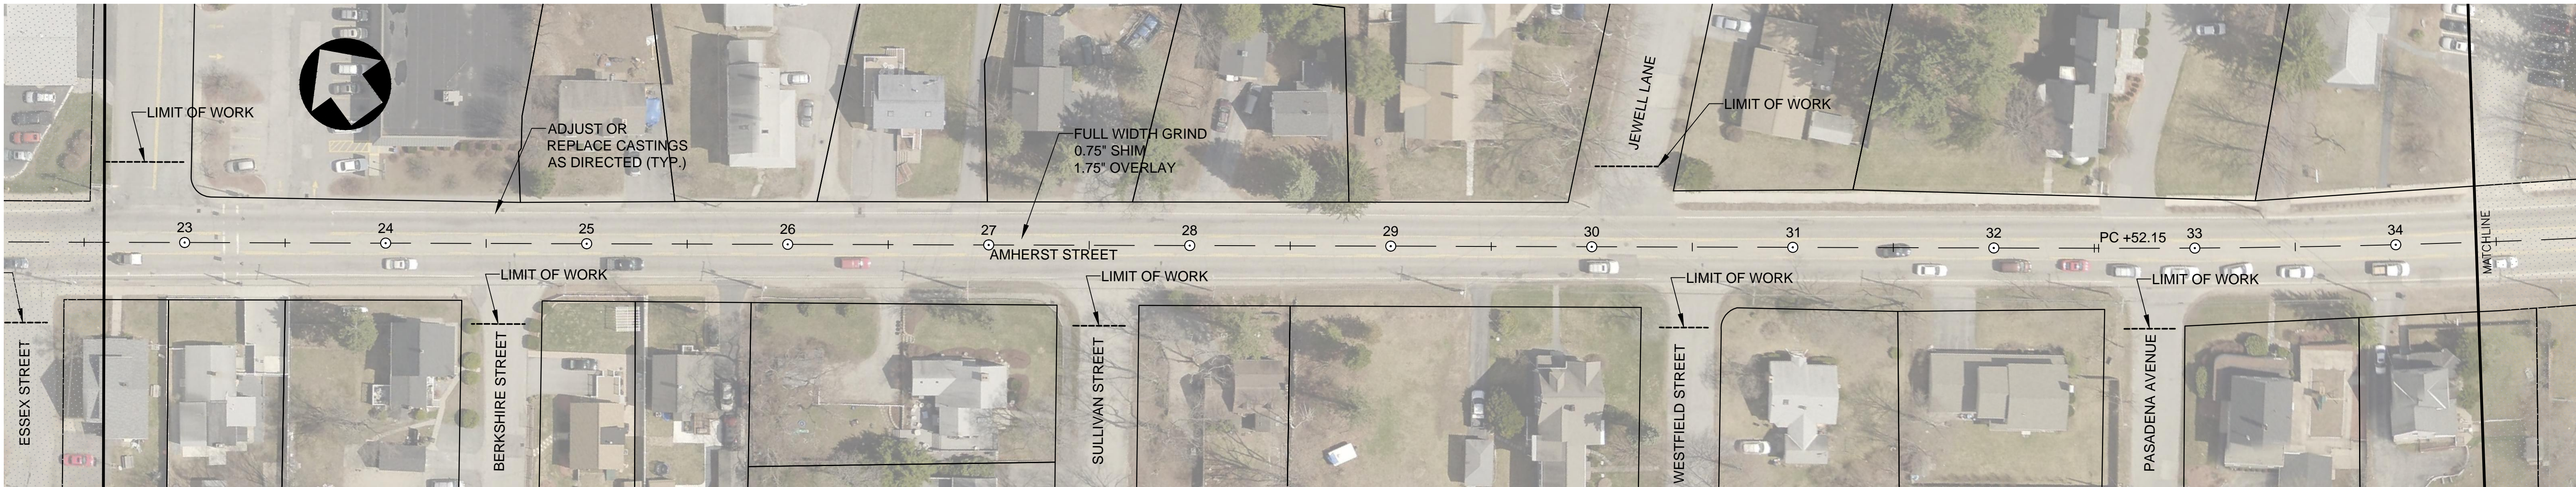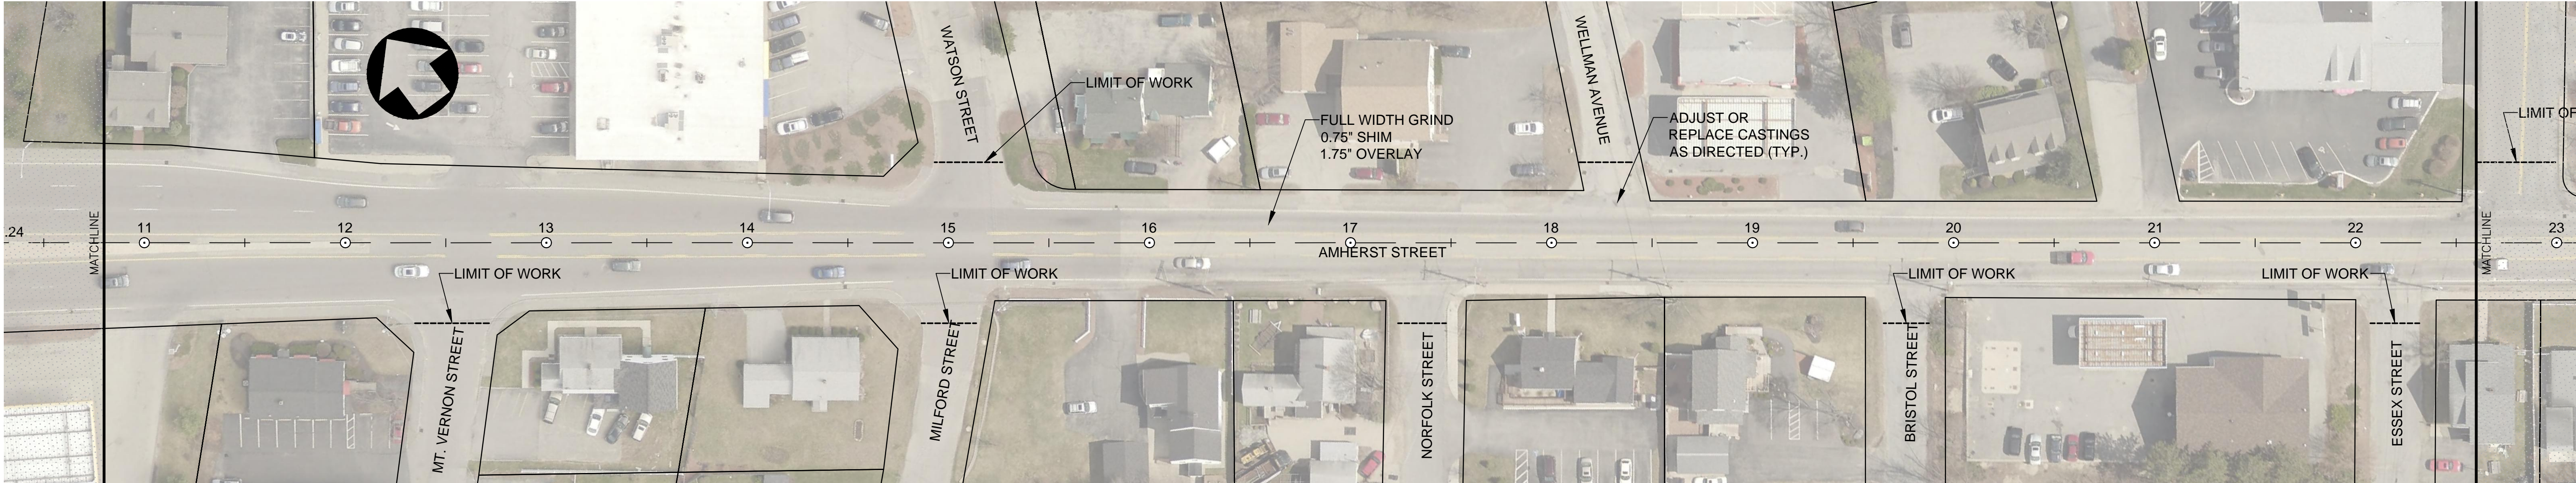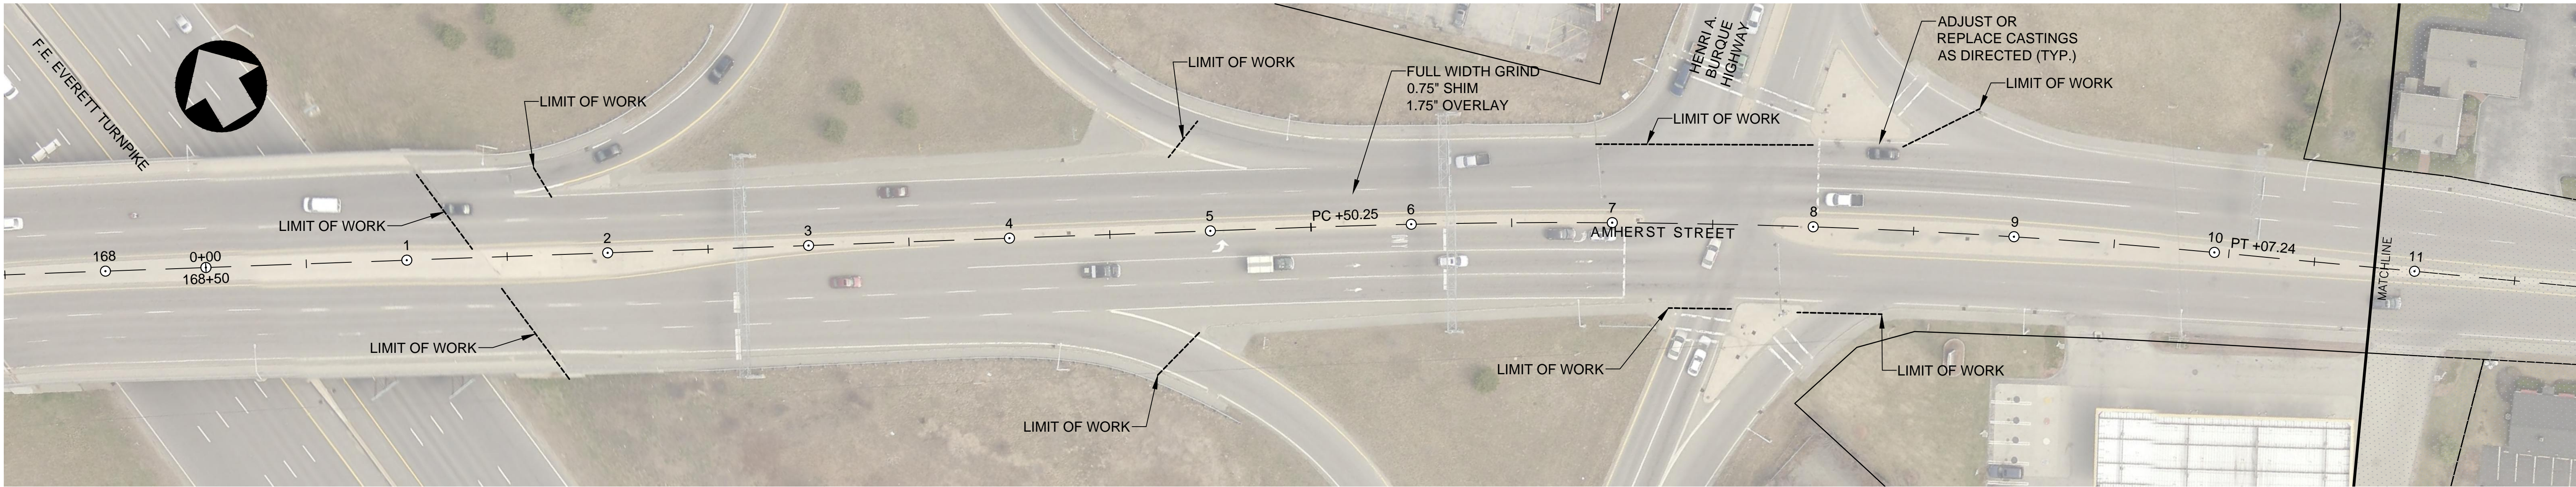

CITY OF NASHUA NEW HAMPSHIRE
CITY ENGINEER'S OFFICE
9 RIVERSIDE STREET
NASHUA, NEW HAMPSHIRE 03062

NO.	REVISION DESCRIPTION	DATE

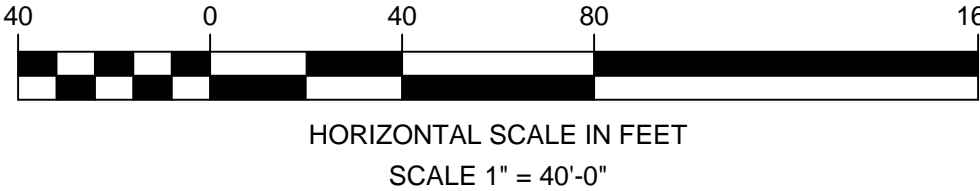


DRAWN BY: T. WATSON	DESIGNED BY: J. MENDOLA	REVIEWED BY: J. MENDOLA
------------------------	----------------------------	----------------------------



NASHUA, NEW HAMPSHIRE
PLAN OF
2015 PAVING PROGRAM
BASE CONTRACT
AMHERST STREET (SEGMENT 2)


TAX MAP PARCEL
PROPERTY LOCATION
SHEET 4 OF 29

PLOTTED: 02/12/15 12:48PM BY: WATSON
DRAWING: 2015 PAVING PROGRAM
DRAWING: 2015 PAVING PROGRAM
DRAWING: 2015 PAVING PROGRAM

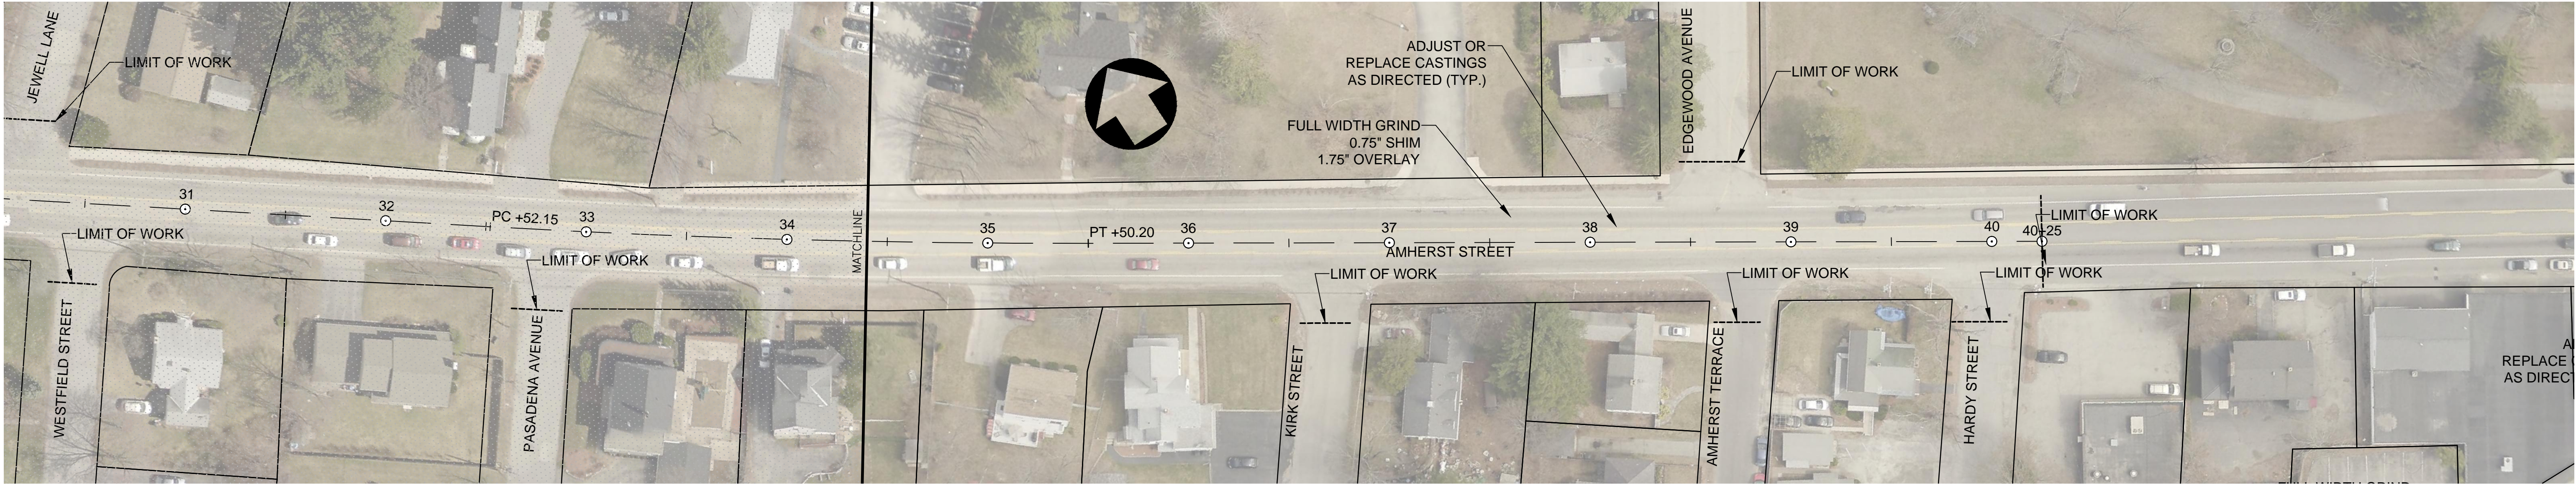

CITY OF NASHUA NEW HAMPSHIRE
CITY ENGINEER'S OFFICE
9 RIVERSIDE STREET
NASHUA, NEW HAMPSHIRE 03062

NO.	REVISION DESCRIPTION	DATE

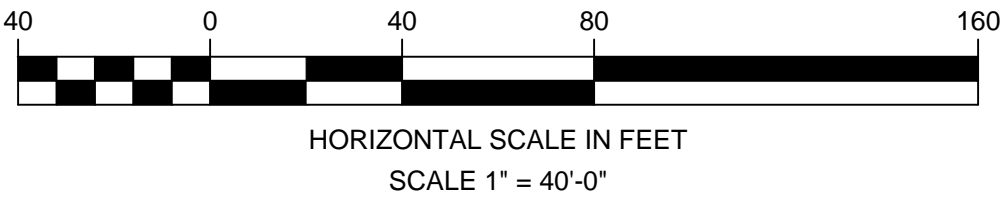




DRAWN BY:	DESIGNED BY:	REVIEWED BY:
T. WATSON	J. MENDOLA	J. MENDOLA



NASHUA, NEW HAMPSHIRE
PLAN OF
**2015 PAVING PROGRAM
BASE CONTRACT**
AMHERST STREET (SEGMENT 2)


TAX MAP	PARCEL
---	---
PROPERTY LOCATION	
SHEET	
5	
OF 29	

PLOTTED: 02/12/15 12:48PM BY: WATSON
DRAWING: S:\UPDATES\2015 PAVING PROGRAM\STREET\2015 MAIN ROADS\BUNDLE\DWG\PAVING-2015.DWG [AST-2]

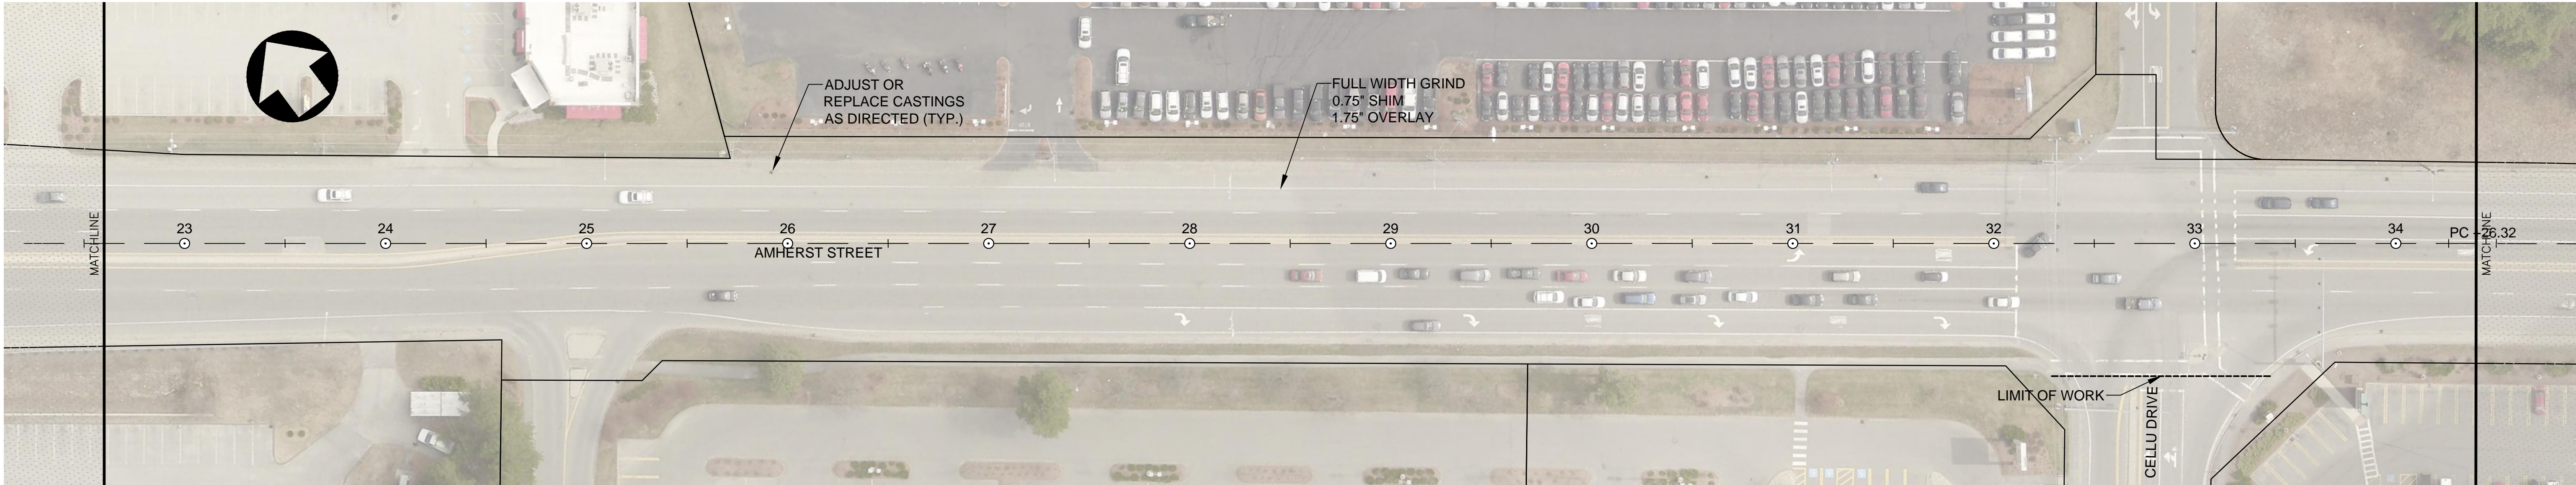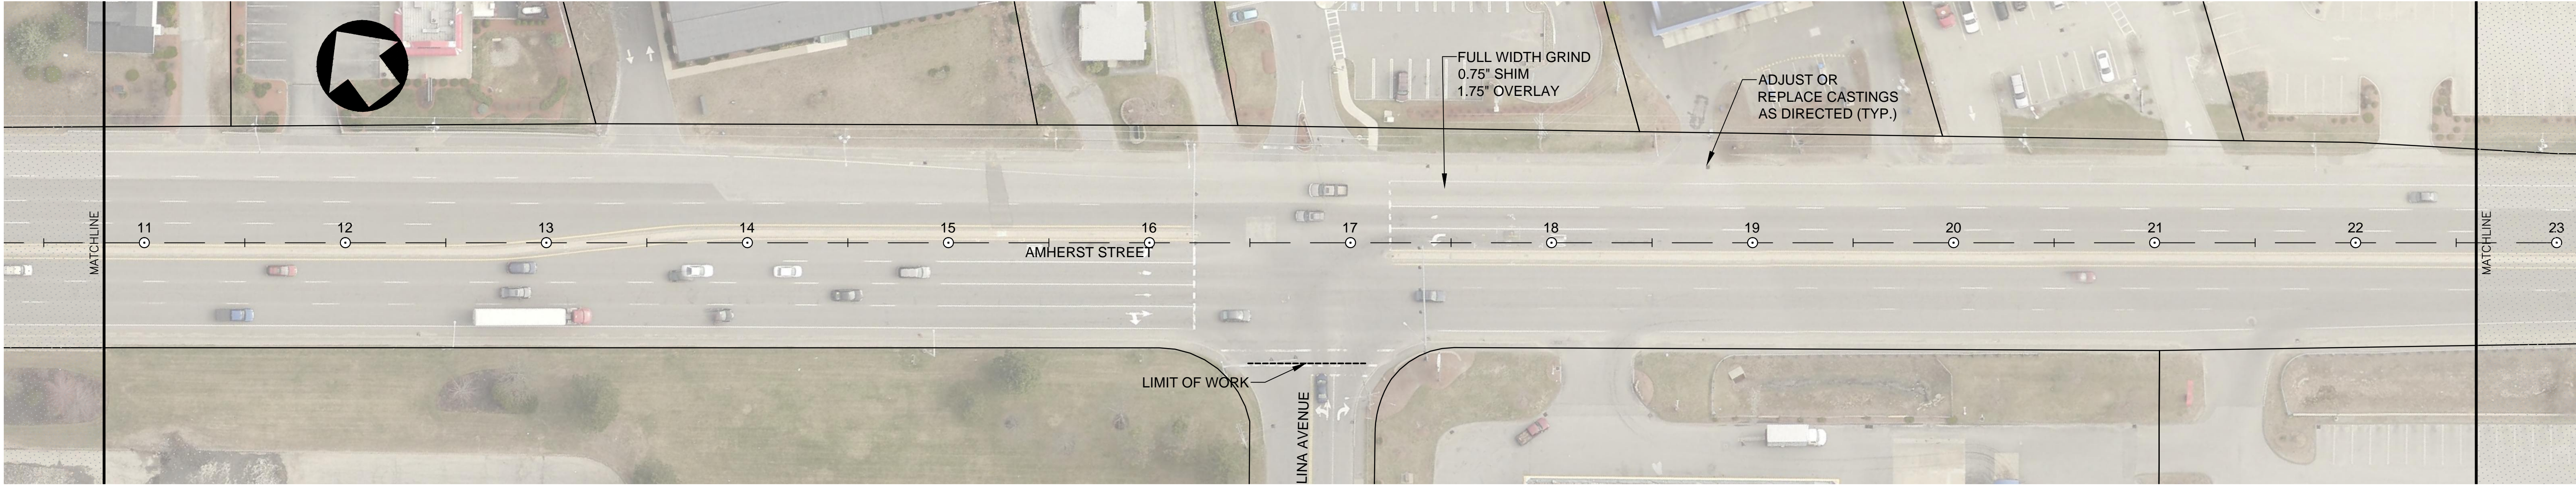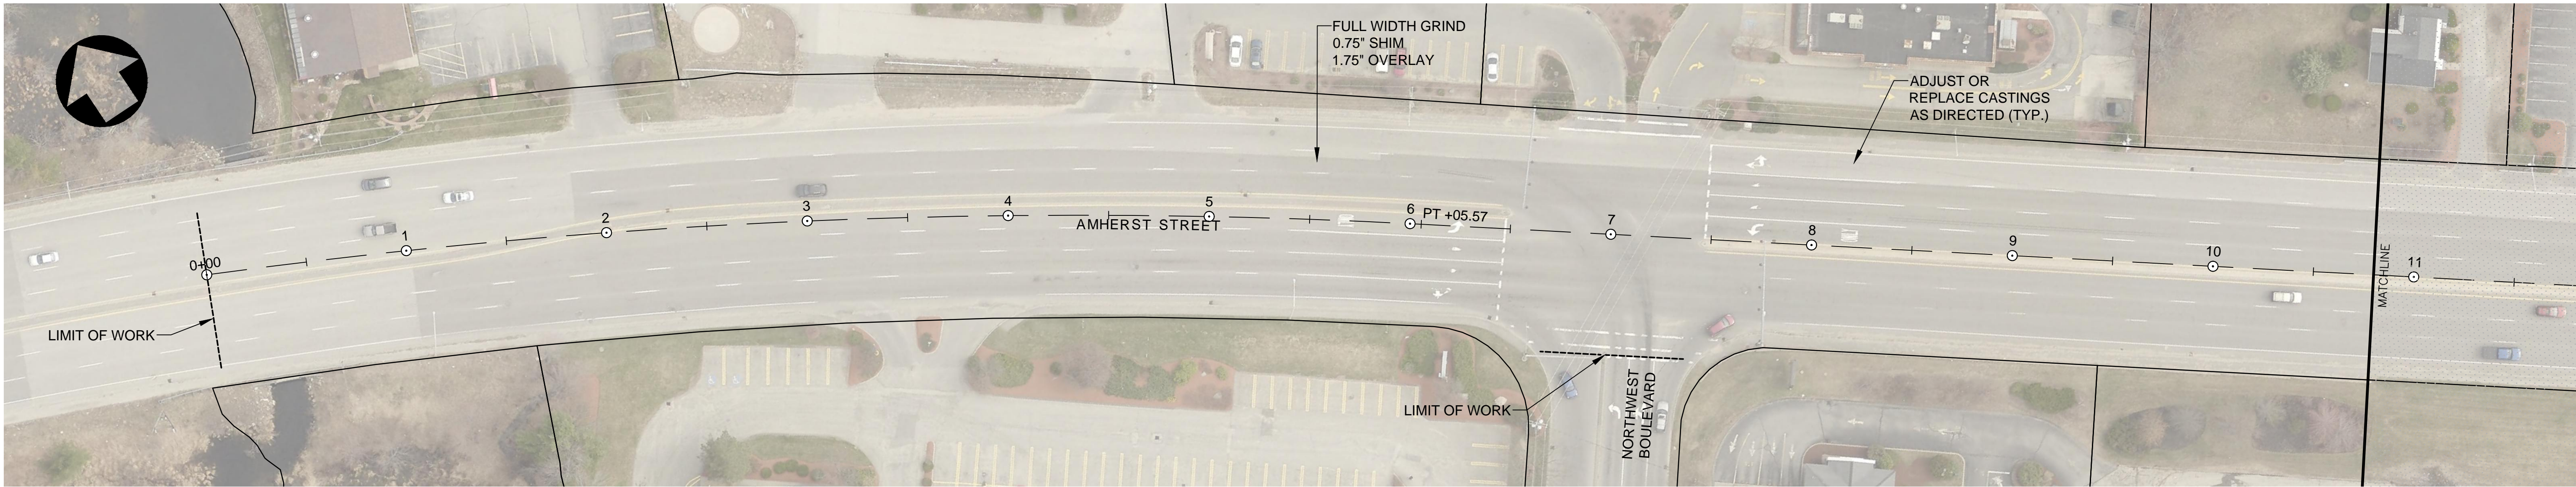

CITY OF NASHUA NEW HAMPSHIRE
CITY ENGINEER'S OFFICE
9 RIVERSIDE STREET
NASHUA, NEW HAMPSHIRE 03062

NO.	REVISION DESCRIPTION	DATE



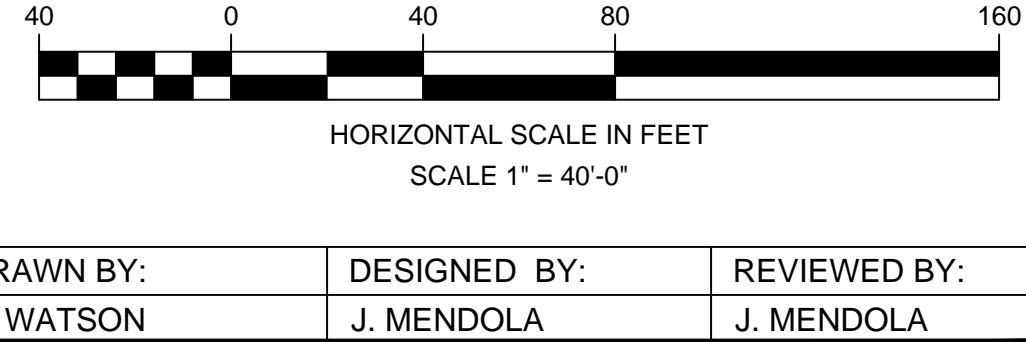


DRAWN BY: T. WATSON	DESIGNED BY: J. MENDOLA	REVIEWED BY: J. MENDOLA
------------------------	----------------------------	----------------------------




NASHUA, NEW HAMPSHIRE
PLAN OF
2015 PAVING PROGRAM
BASE CONTRACT
AMHERST STREET (SEGMENT 3)

TAX MAP	PARCEL
PROPERTY LOCATION	
SHEET	
6	
OF 29	

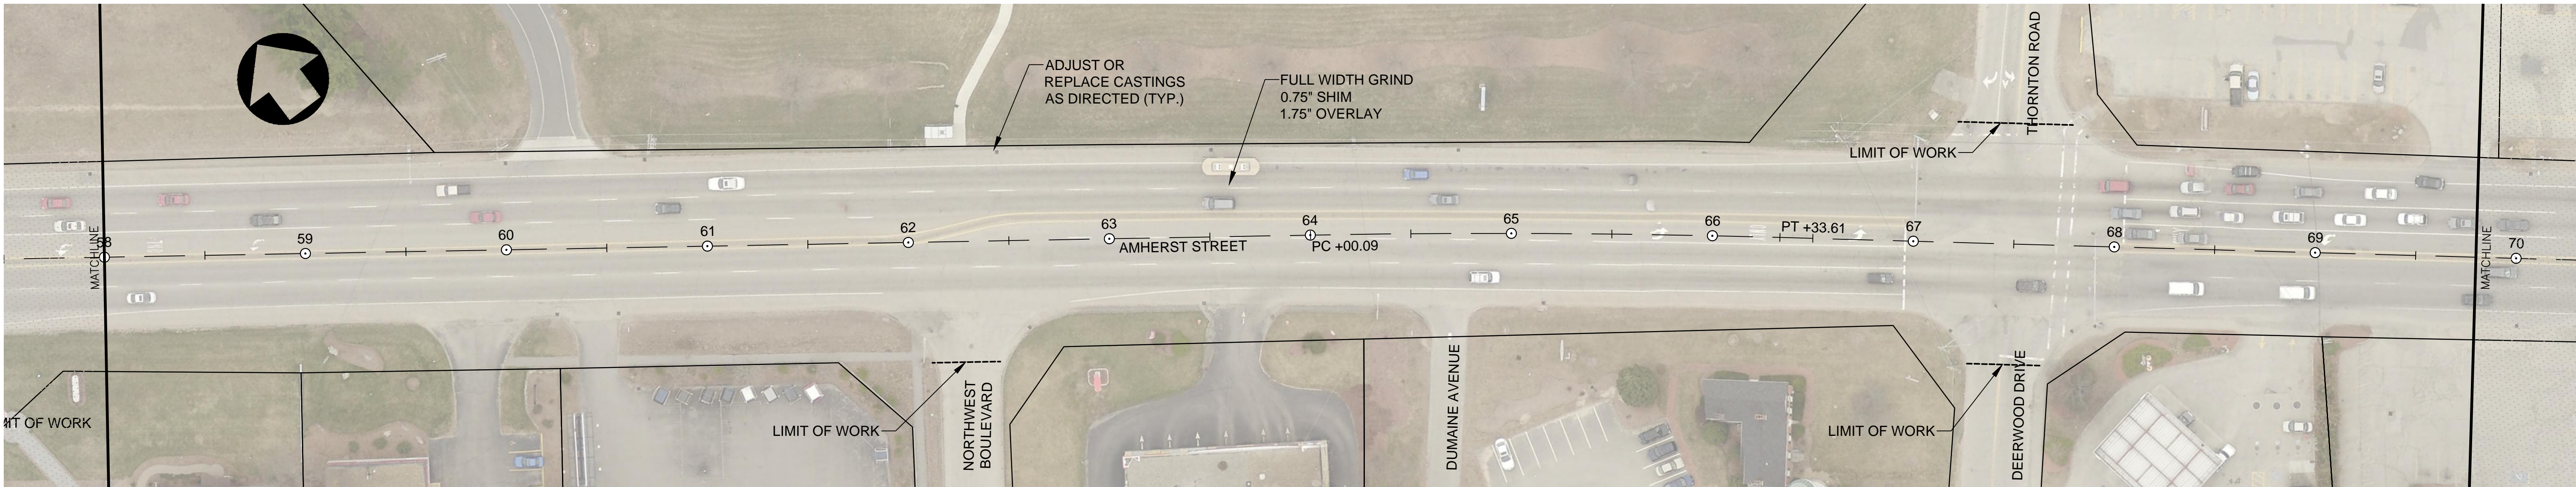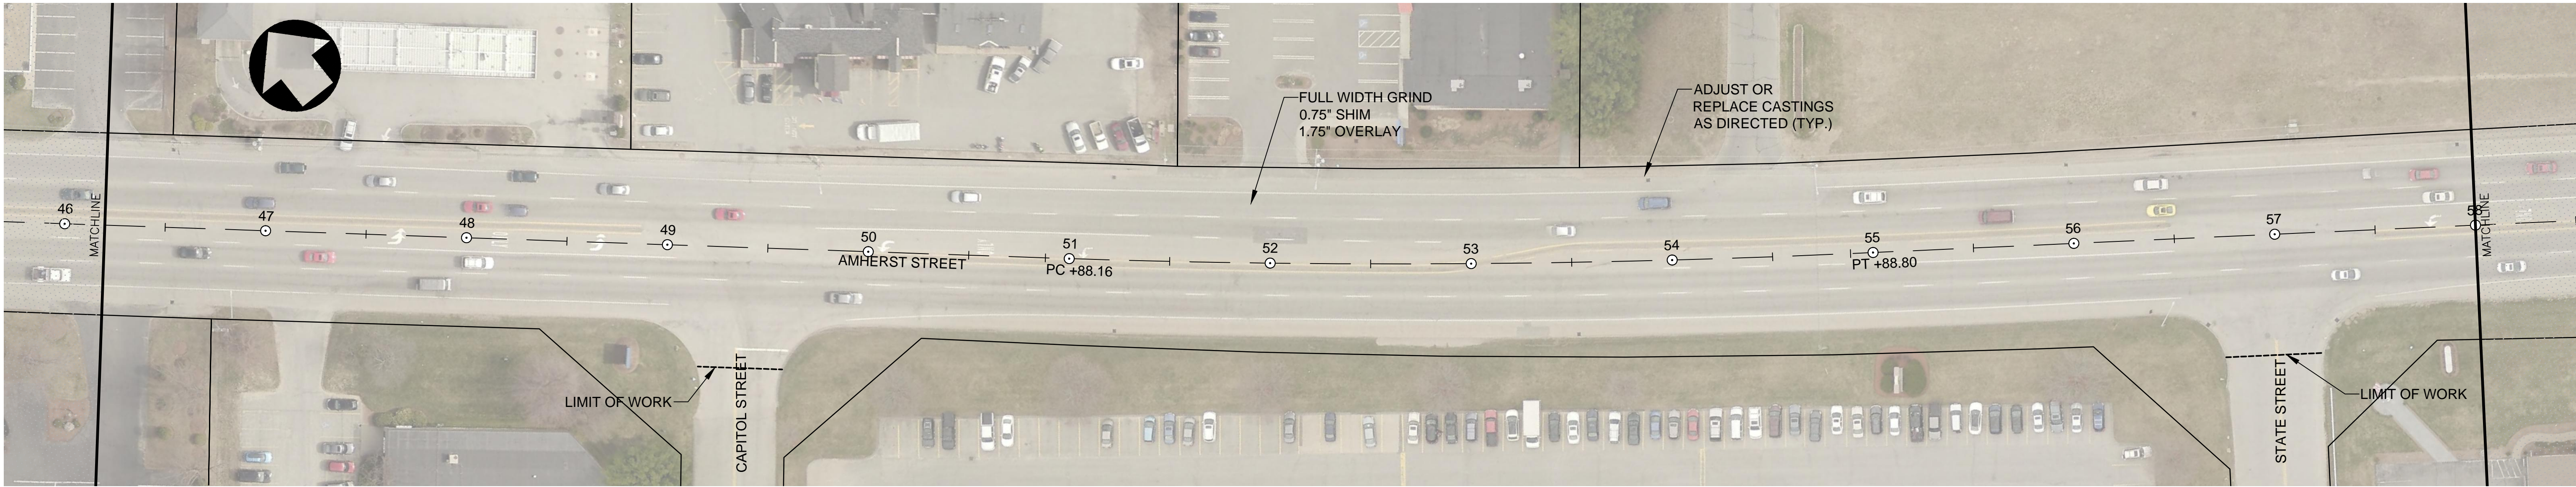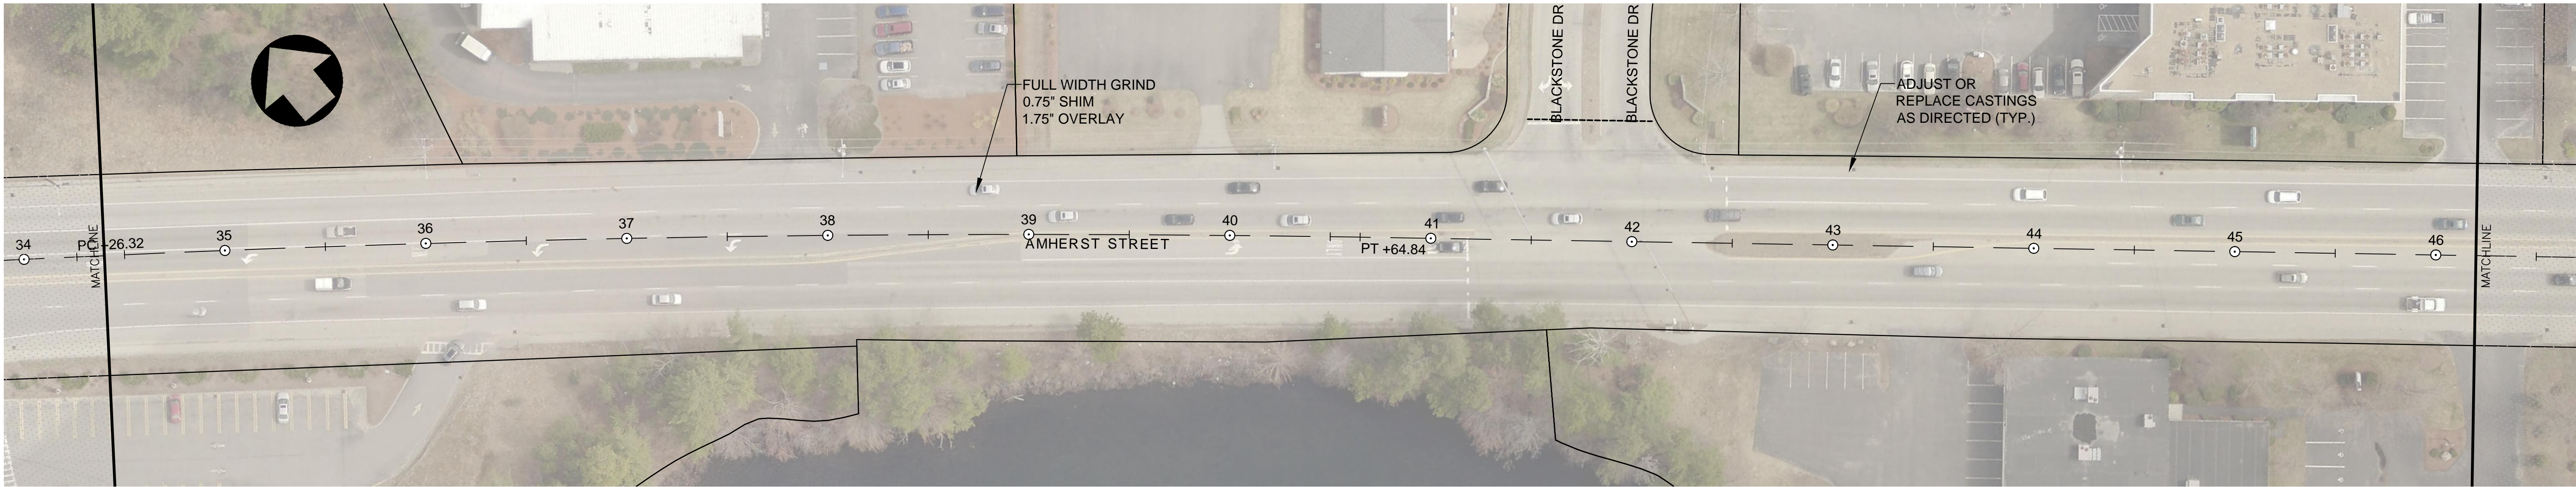

CITY OF NASHUA NEW HAMPSHIRE
CITY ENGINEER'S OFFICE
9 RIVERSIDE STREET
NASHUA, NEW HAMPSHIRE 03062

NO.	REVISION DESCRIPTION	DATE

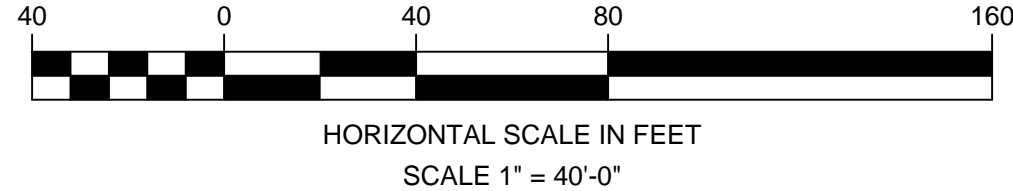




DRAWN BY: T. WATSON	DESIGNED BY: J. MENDOLA	REVIEWED BY: J. MENDOLA
------------------------	----------------------------	----------------------------



NASHUA, NEW HAMPSHIRE
PLAN OF
2015 PAVING PROGRAM
BASE CONTRACT
AMHERST STREET (SEGMENT 3)


TAX MAP PARCEL
PROPERTY LOCATION
SHEET
7
OF 29

PLOTTED: 02/12/15 12:50PM BY: WATSON
DRAWING: S:\UPDATES\456\2015 PAVING PROGRAM\STREETS\2015 MAIN ROADS\BINDER\DWG\PAVING-2015.DWG [AS2-2]

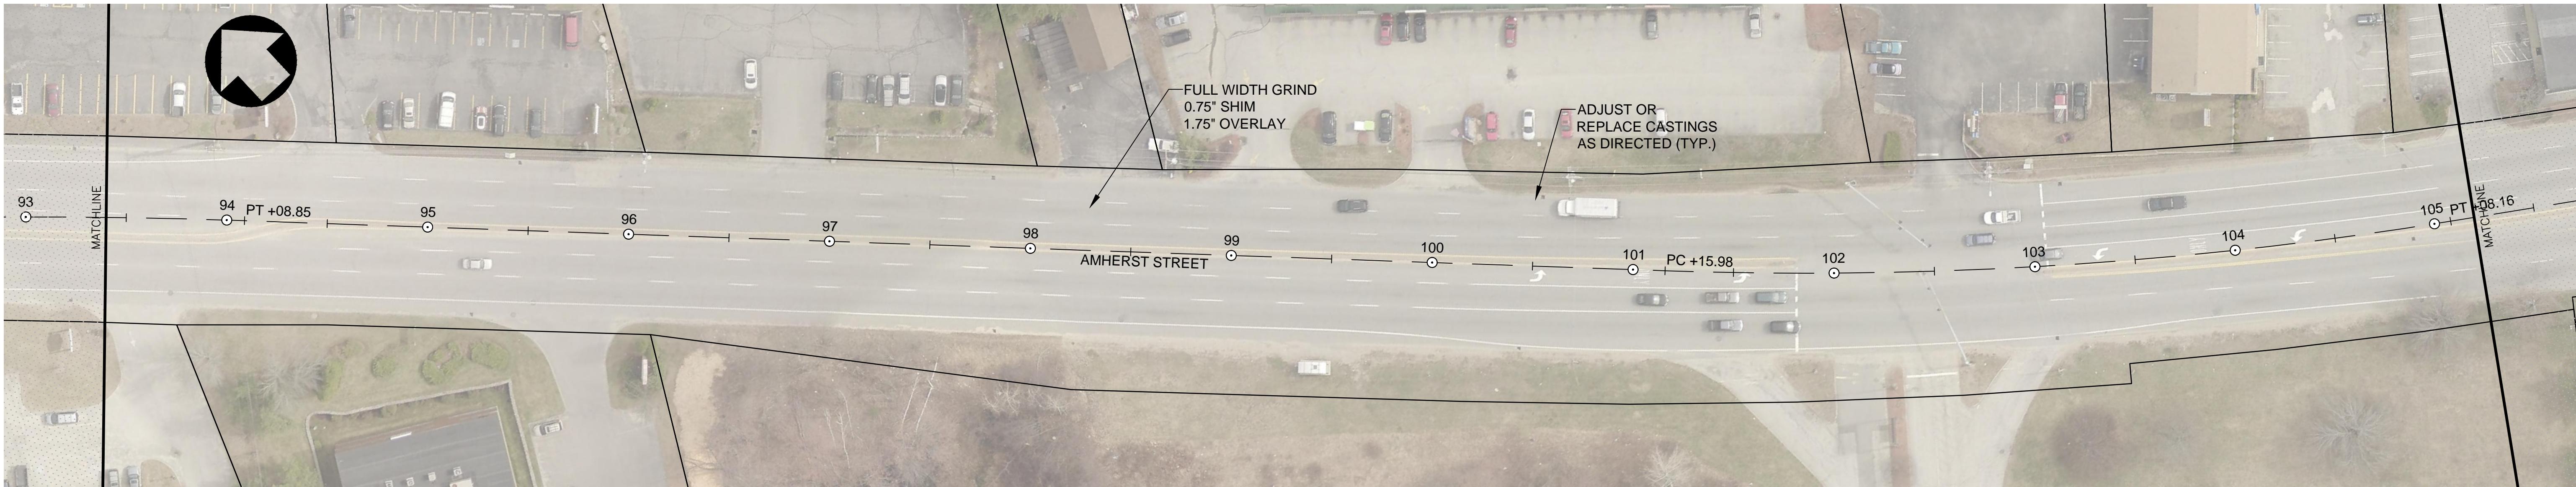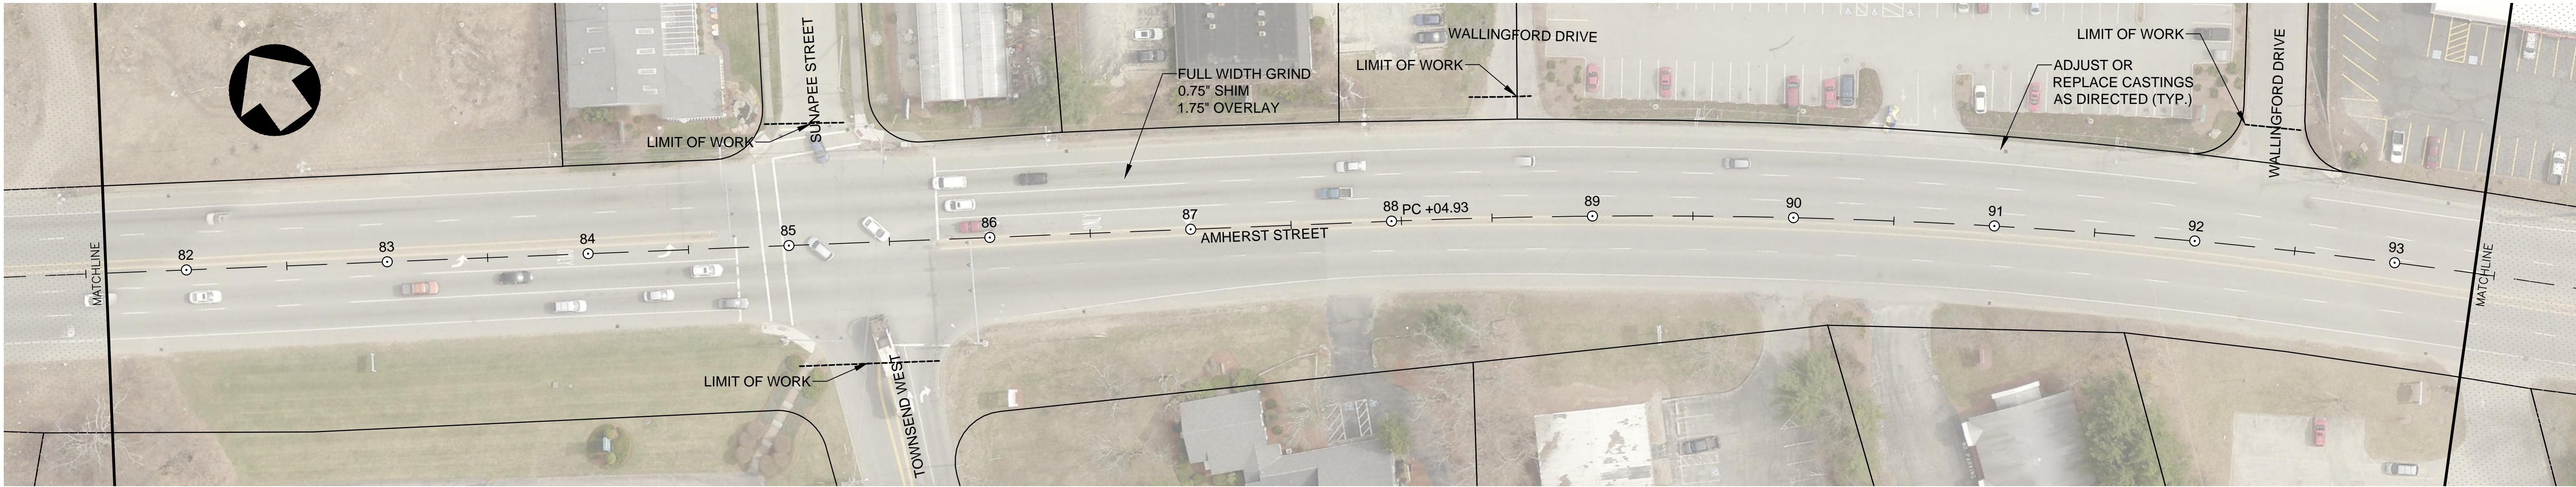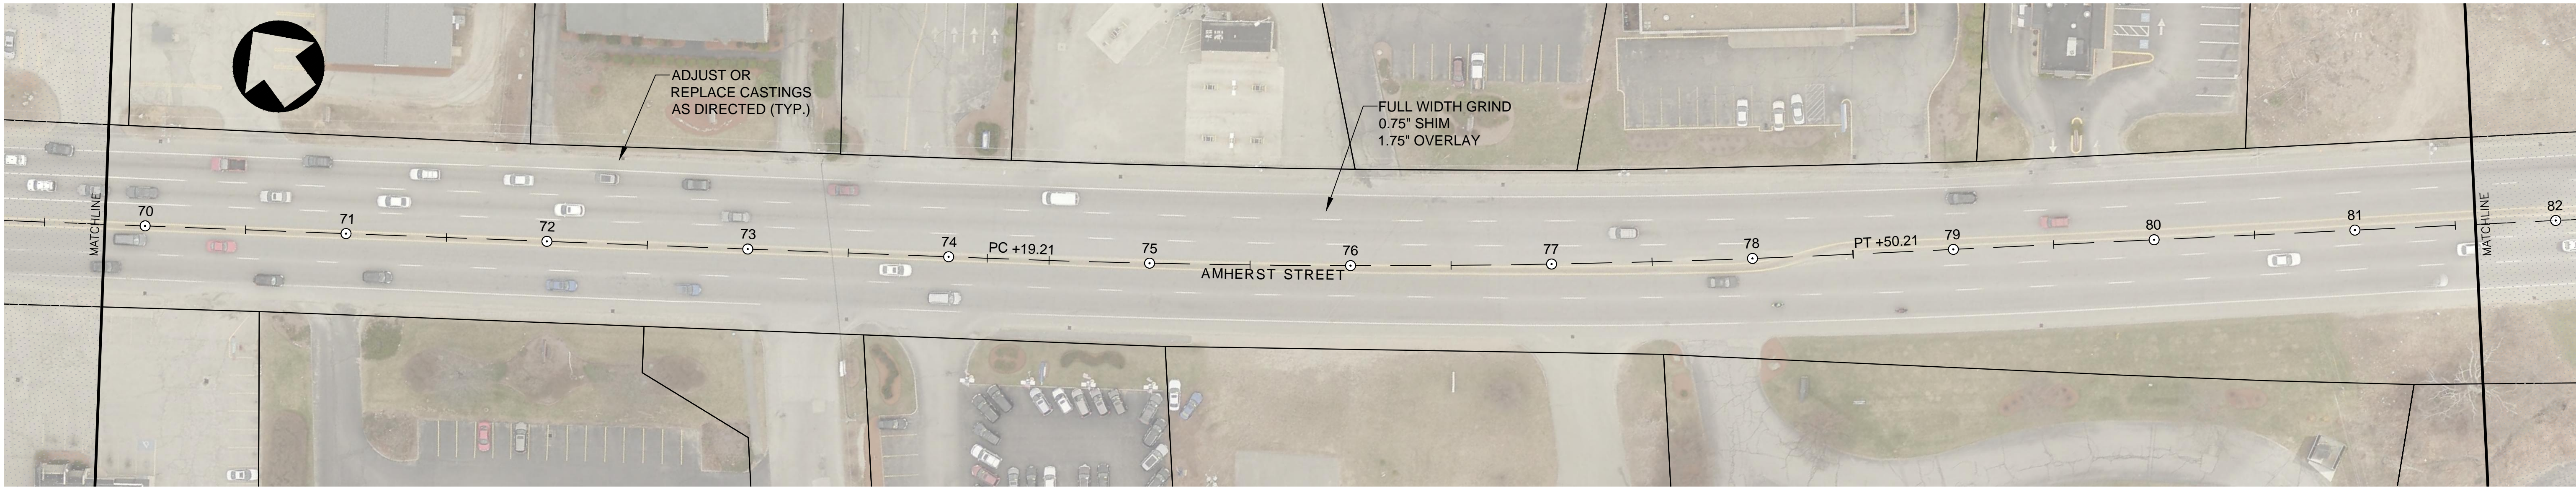

CITY OF NASHUA NEW HAMPSHIRE
CITY ENGINEER'S OFFICE
9 RIVERSIDE STREET
NASHUA, NEW HAMPSHIRE 03062

NO.	REVISION DESCRIPTION	DATE

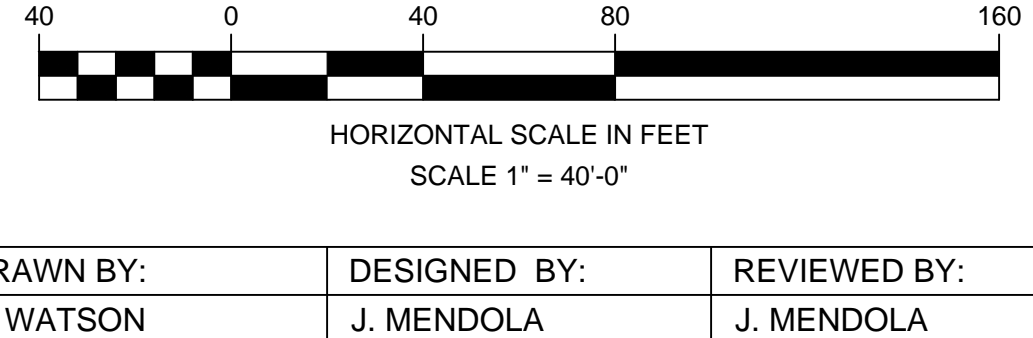




DRAWN BY: T. WATSON	DESIGNED BY: J. MENDOLA	REVIEWED BY: J. MENDOLA
------------------------	----------------------------	----------------------------



NASHUA, NEW HAMPSHIRE
PLAN OF
**2015 PAVING PROGRAM
BASE CONTRACT**
AMHERST STREET (SEGMENT 3)


TAX MAP PARCEL
PROPERTY LOCATION
SHEET 8 OF 29

PLOTTED: 02/12/15 12:50PM BY: WATSON
DRAWING: 2015 PAVING PROGRAM BASE CONTRACT
DRAWING: 2015 PAVING PROGRAM BASE CONTRACT

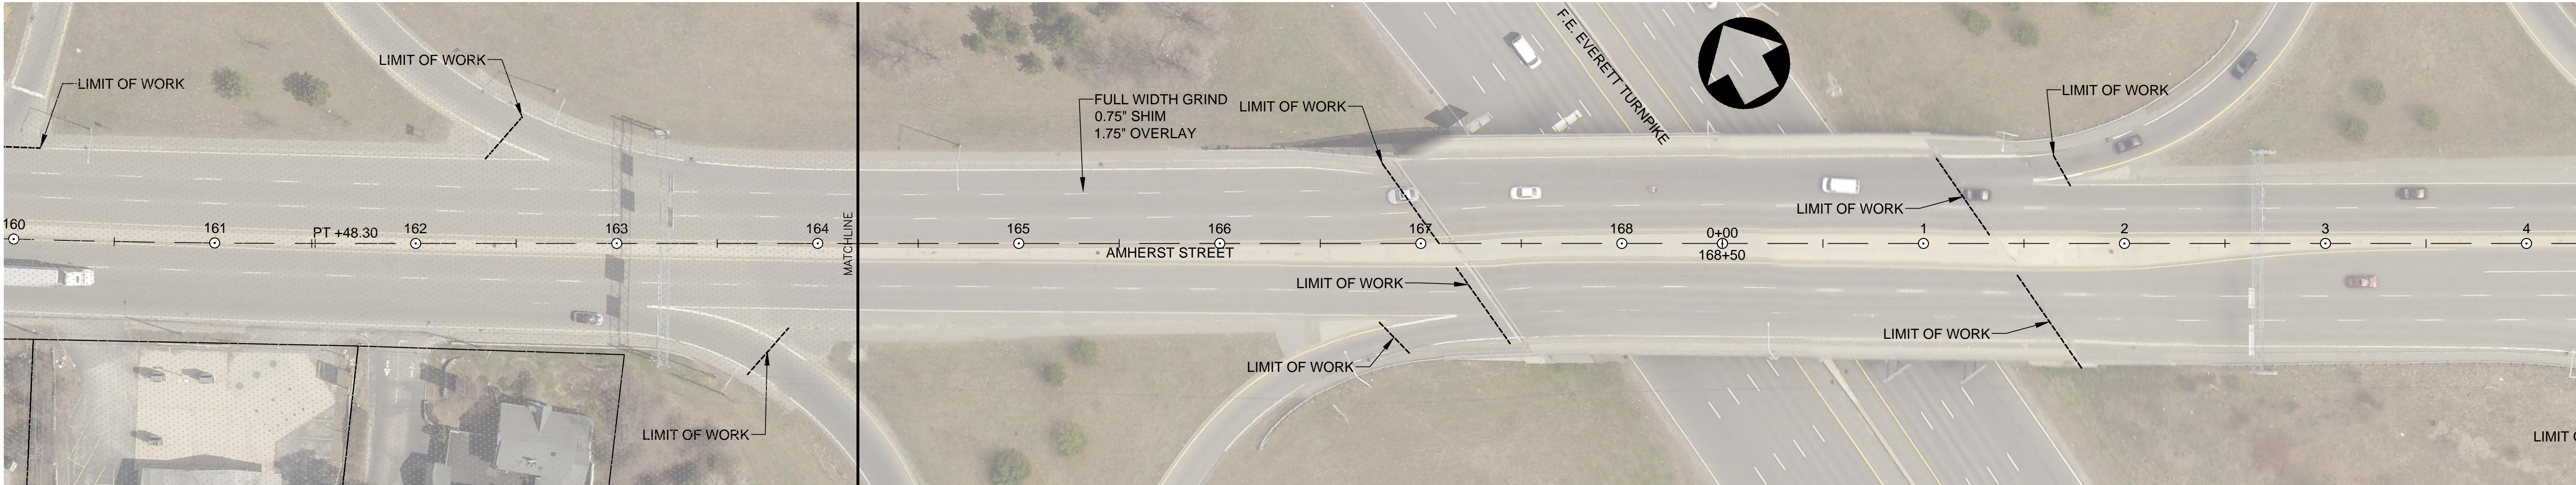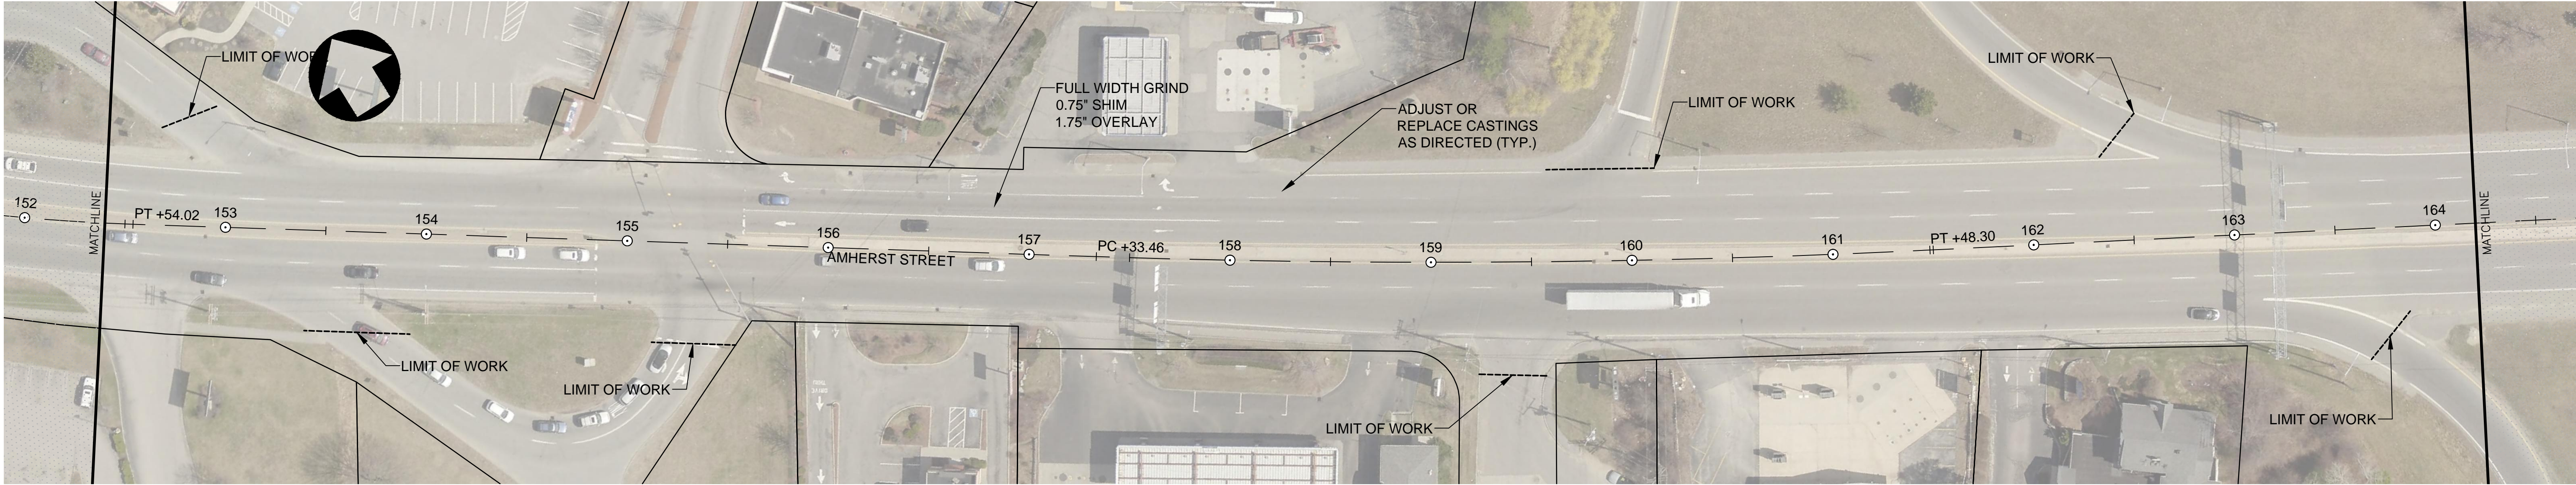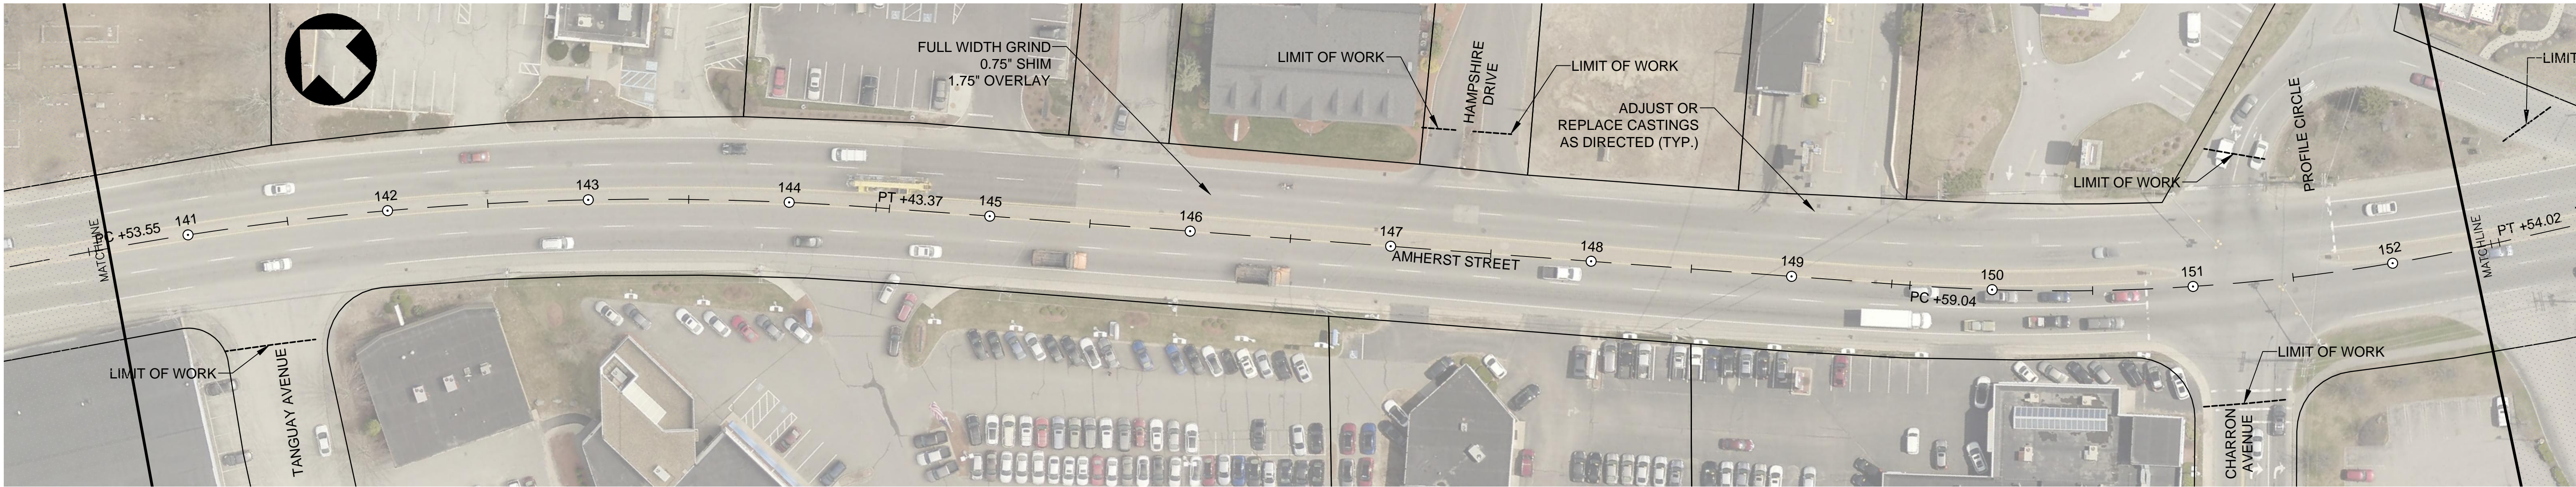

CITY OF NASHUA NEW HAMPSHIRE
CITY ENGINEER'S OFFICE
9 RIVERSIDE STREET
NASHUA, NEW HAMPSHIRE 03062

NO.	REVISION DESCRIPTION	DATE



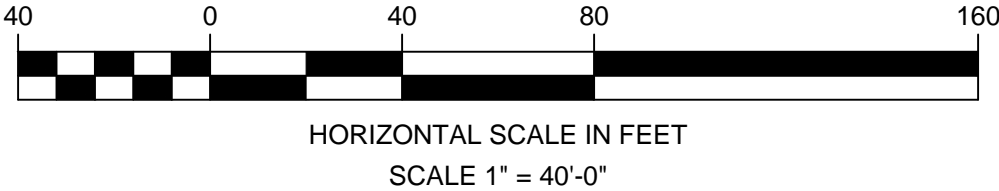


DRAWN BY: T. WATSON	DESIGNED BY: J. MENDOLA	REVIEWED BY: J. MENDOLA
------------------------	----------------------------	----------------------------




NASHUA, NEW HAMPSHIRE
PLAN OF
**2015 PAVING PROGRAM
BASE CONTRACT**
AMHERST STREET (SEGMENT 3)

TAX MAP PARCEL
PROPERTY LOCATION
SHEET 10 OF 29

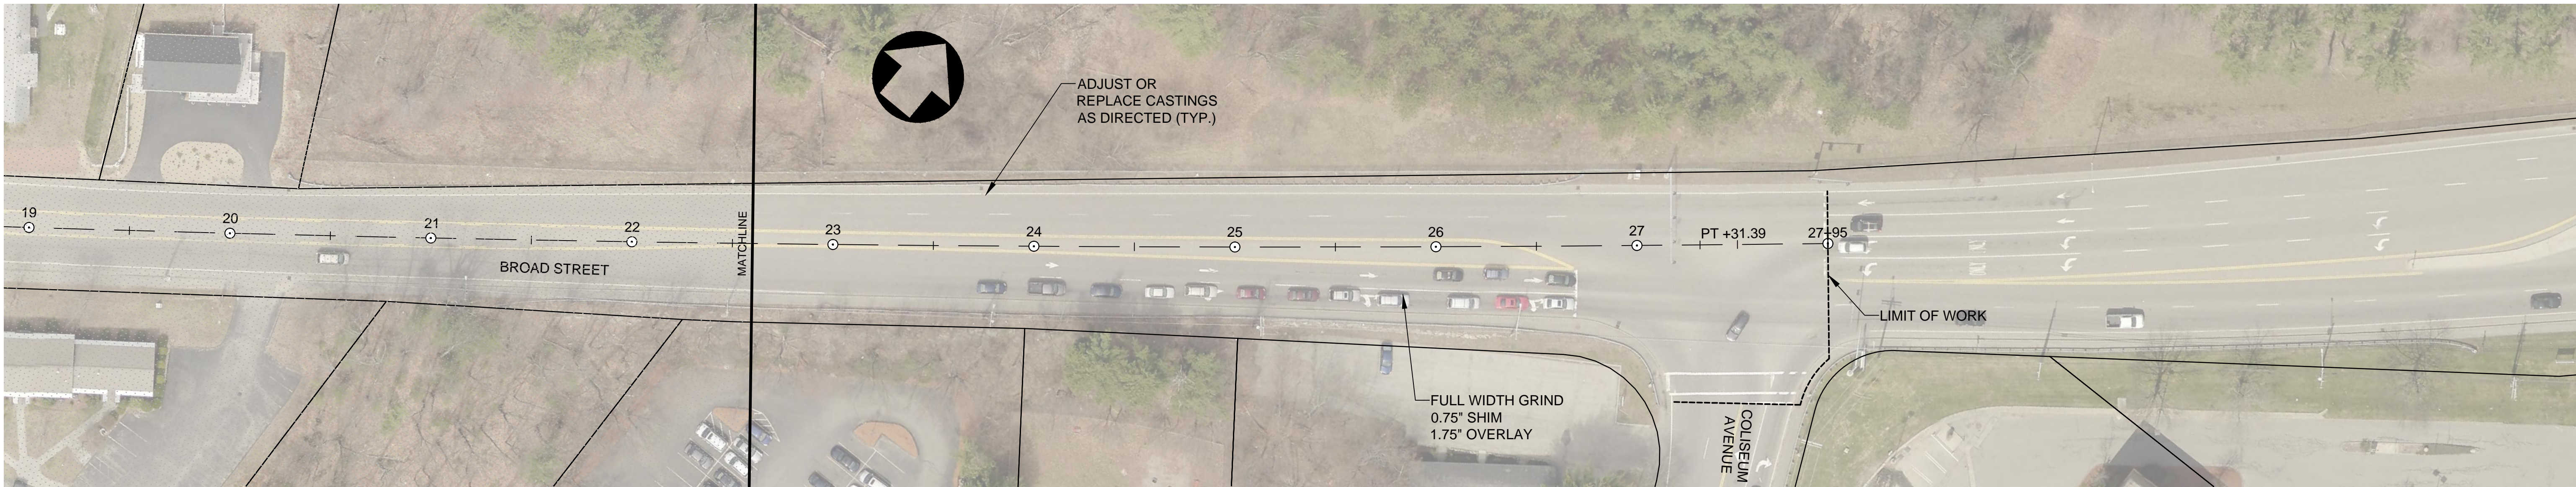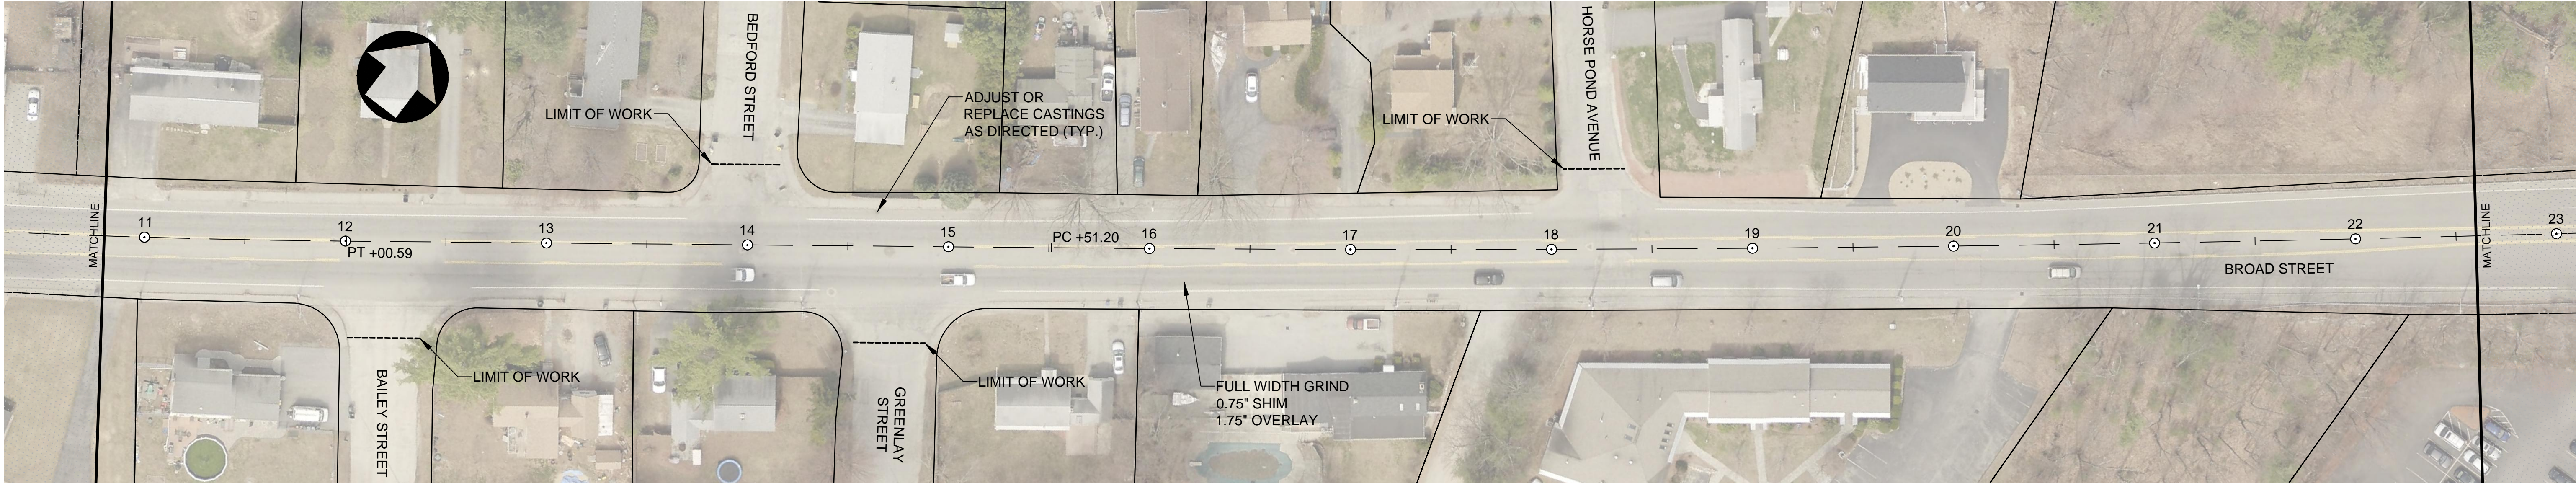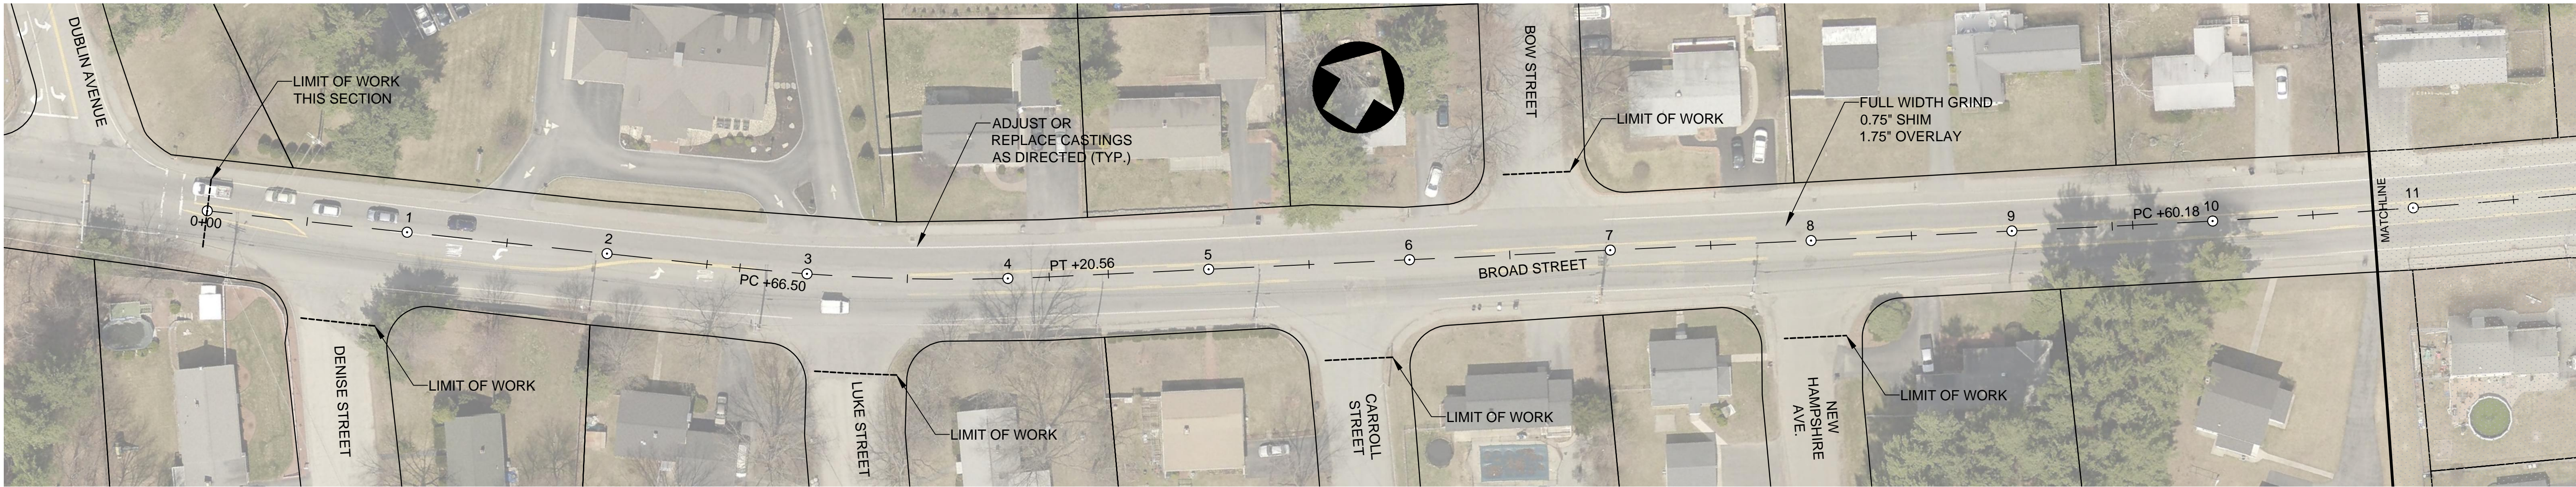

CITY OF NASHUA NEW HAMPSHIRE
CITY ENGINEER'S OFFICE
9 RIVERSIDE STREET
NASHUA, NEW HAMPSHIRE 03062

NO.	REVISION DESCRIPTION	DATE

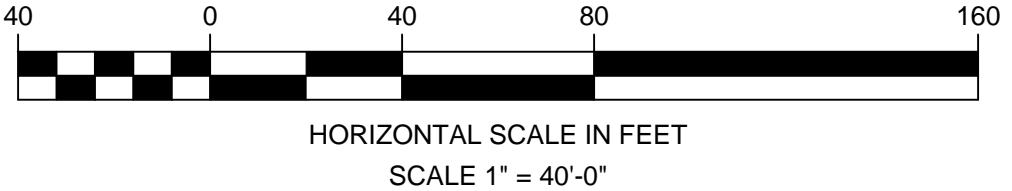




DRAWN BY: T. WATSON	DESIGNED BY: J. MENDOLA	REVIEWED BY: J. MENDOLA
------------------------	----------------------------	----------------------------



NASHUA, NEW HAMPSHIRE
PLAN OF
**2015 PAVING PROGRAM
BASE CONTRACT**
BROAD STREET (SEGMENT 2)


TAX MAP	PARCEL
PROPERTY LOCATION	
SHEET	12
	OF 29

PLOTTED: 02/12/15 12:52PM BY: WATSON
DRAWING: S:\UPDATES\2015 PAVING PROGRAM\STREETS\2015 MAIN ROADS\BROAD\PAVING-2015 ALTERNATE.DWG [B3.1.1]

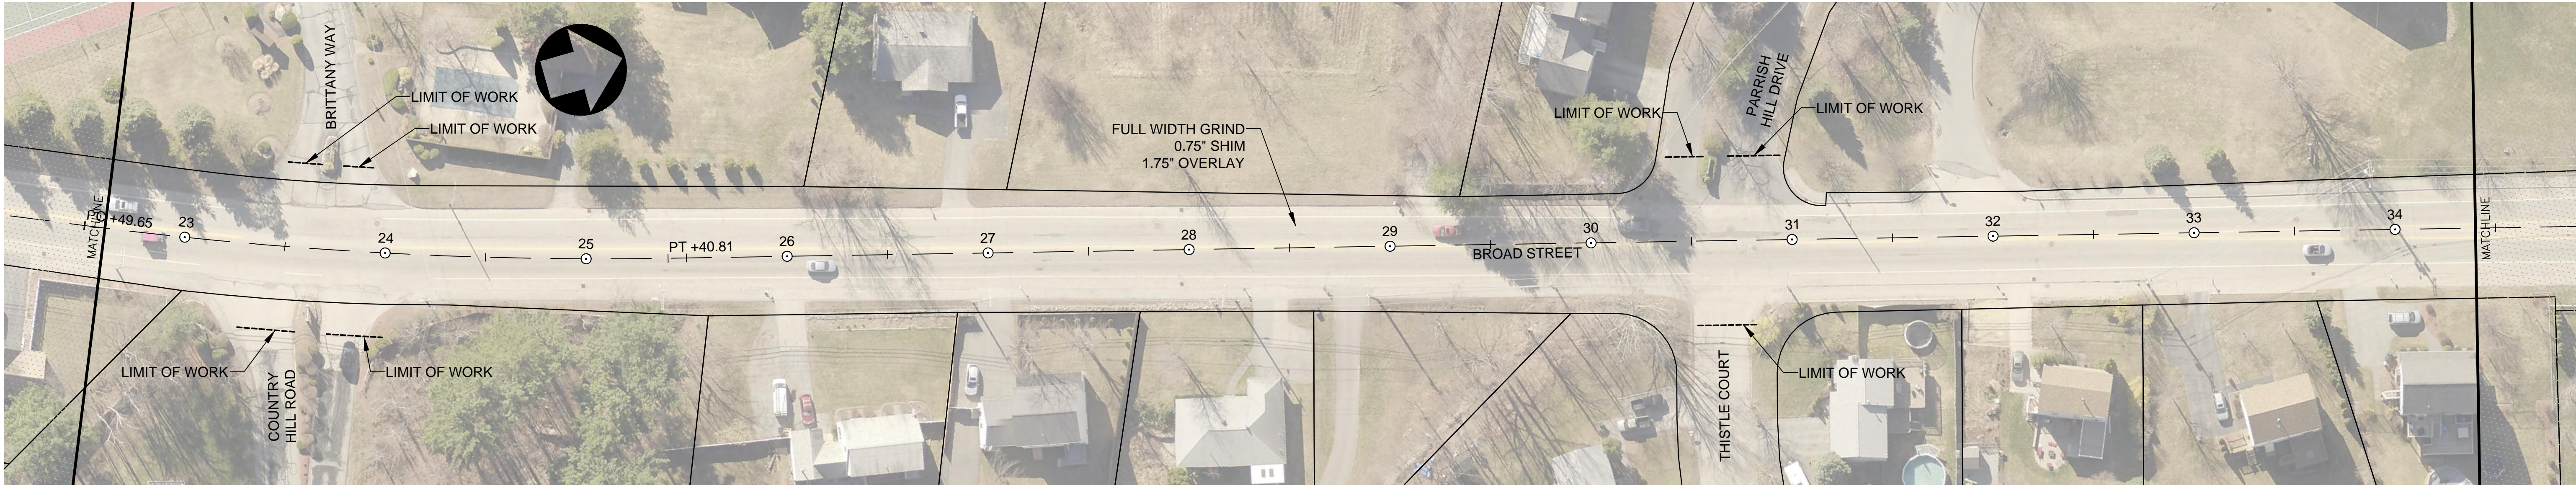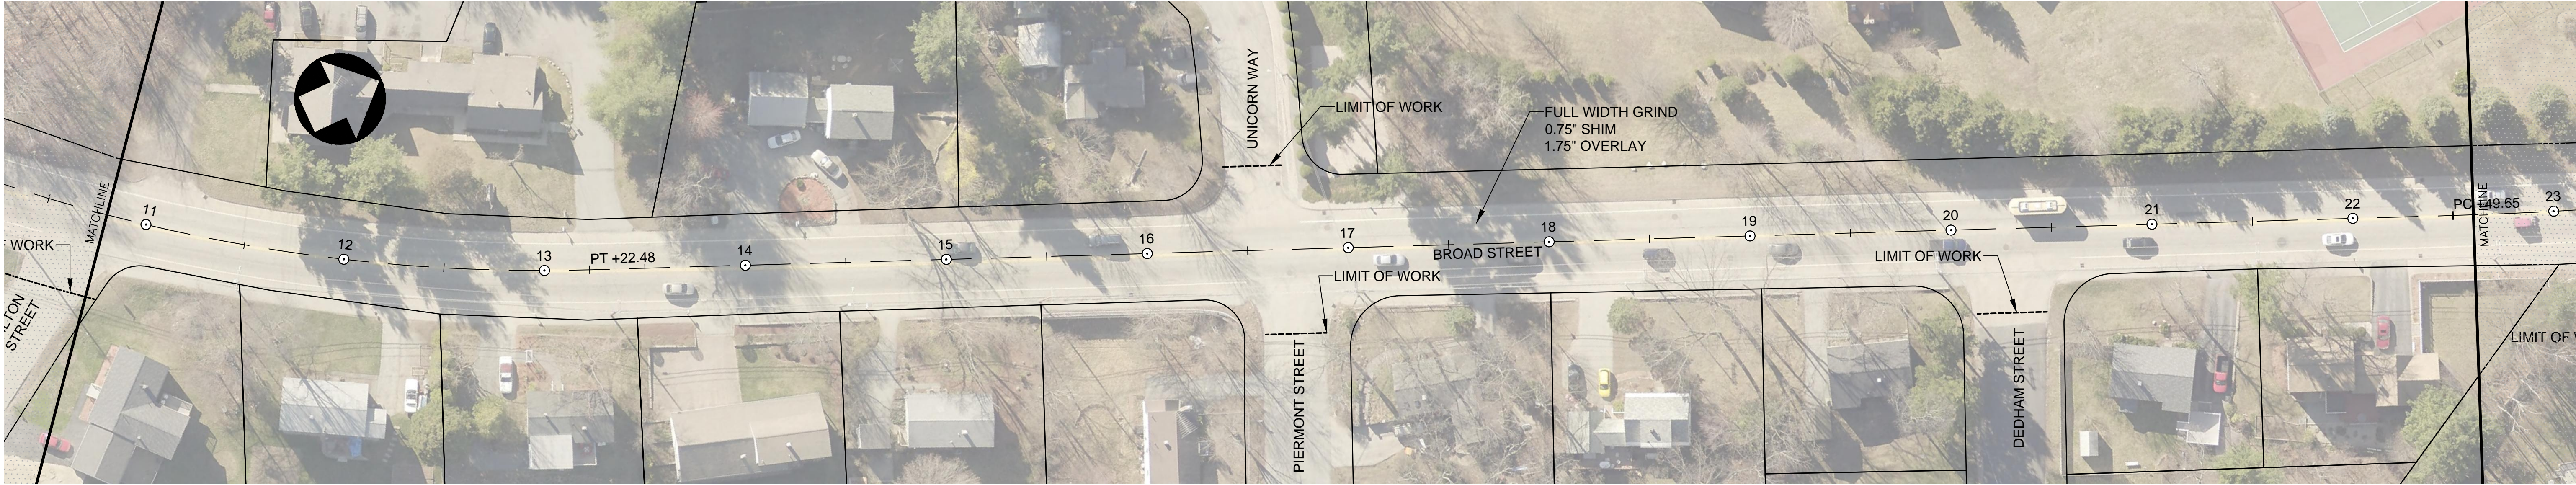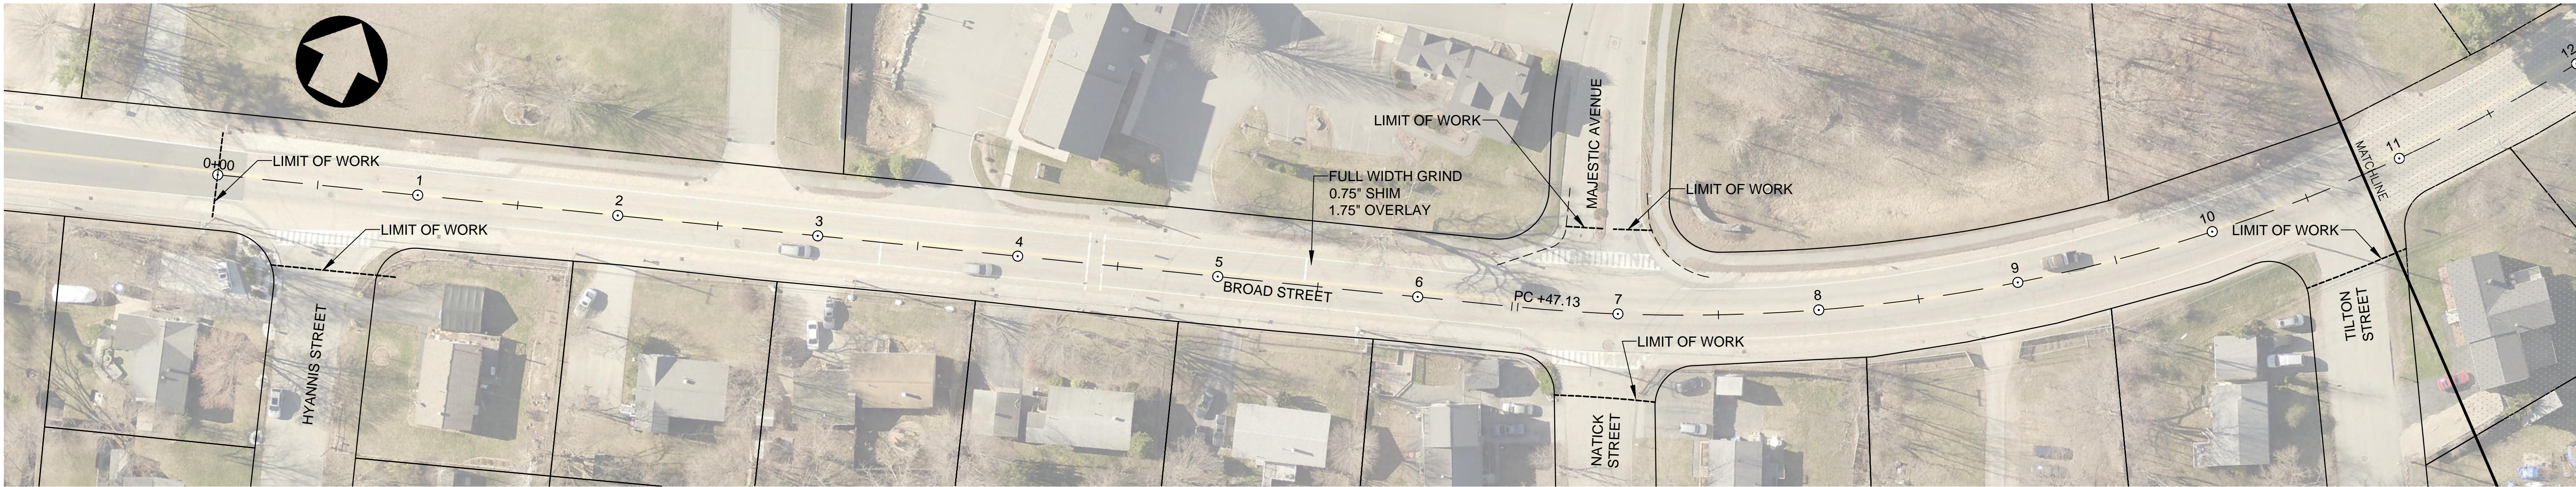

CITY OF NASHUA NEW HAMPSHIRE
CITY ENGINEER'S OFFICE
9 RIVERSIDE STREET
NASHUA, NEW HAMPSHIRE 03062

NO.	REVISION DESCRIPTION	DATE


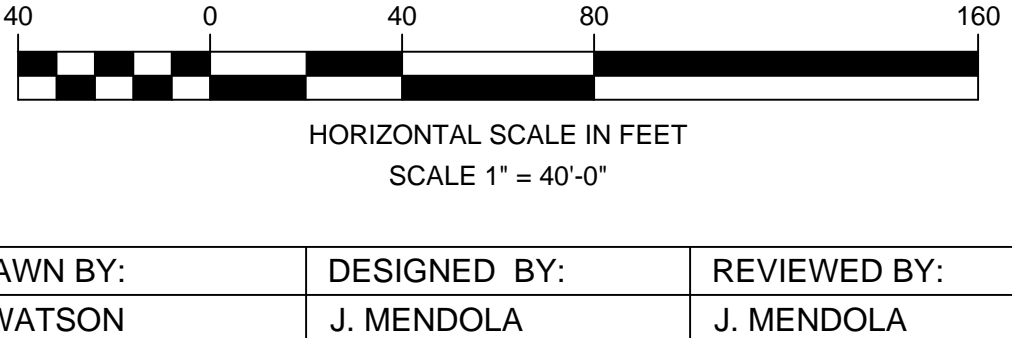


DRAWN BY: T. WATSON	DESIGNED BY: J. MENDOLA	REVIEWED BY: J. MENDOLA
------------------------	----------------------------	----------------------------



NASHUA, NEW HAMPSHIRE
PLAN OF
2015 PAVING PROGRAM
BASE CONTRACT
BROAD STREET (SEGMENT 3)

TAX MAP PARCEL
PROPERTY LOCATION
SHEET
13
OF 29

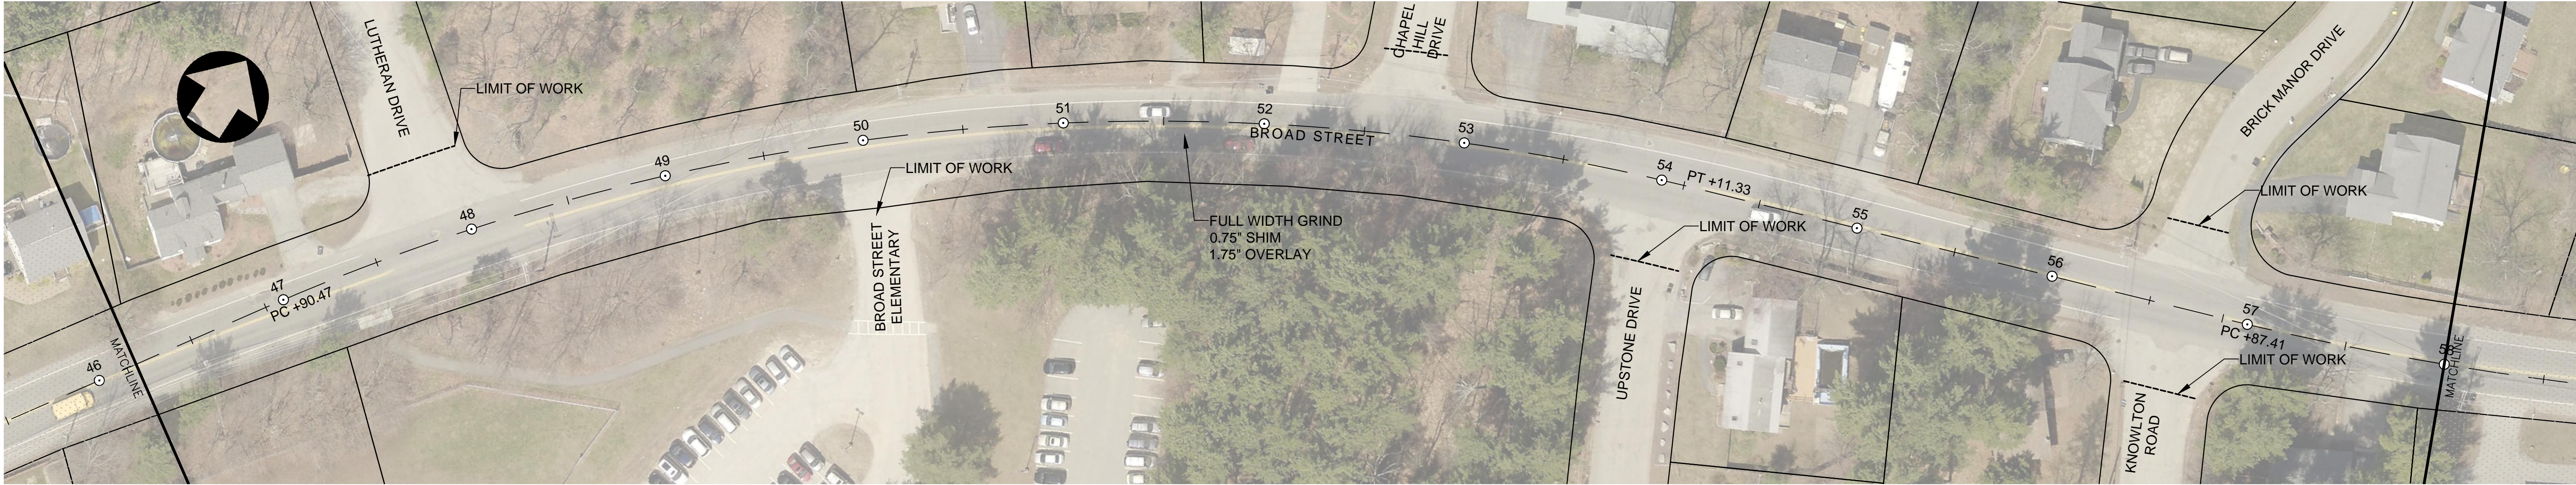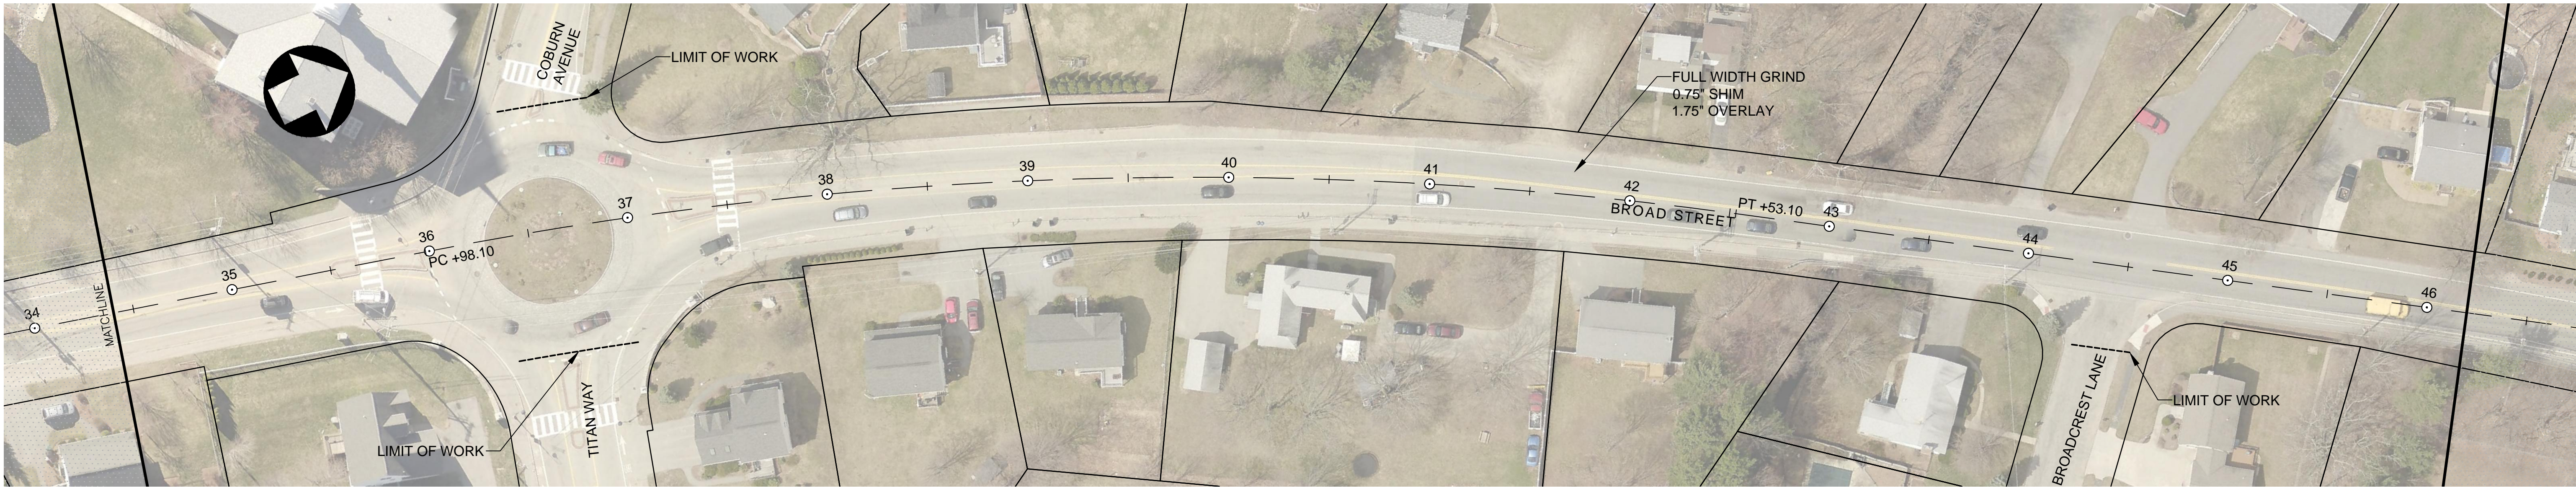

PLOTTED: 02/12/15 12:53PM BY: WATSON
DRAWING: S:\UPDATES\2015 PAVING PROGRAM\STREETS\2015 MAIN ROADS\BROAD ST\2015.DWG [B52-2]
DRAWING: S:\UPDATES\2015 PAVING PROGRAM\STREETS\2015 MAIN ROADS\BROAD ST\2015.DWG [B52-2]



CITY OF NASHUA NEW HAMPSHIRE
CITY ENGINEER'S OFFICE
9 RIVERSIDE STREET
NASHUA, NEW HAMPSHIRE 03062

NO.	REVISION DESCRIPTION	DATE




DRAWN BY: T. WATSON	DESIGNED BY: J. MENDOLA	REVIEWED BY: J. MENDOLA



NASHUA, NEW HAMPSHIRE
PLAN OF
2015 PAVING PROGRAM
BASE CONTRACT
BROAD STREET (SEGMENT 3)

TAX MAP PARCEL
PROPERTY LOCATION
SHEET 14 OF 29

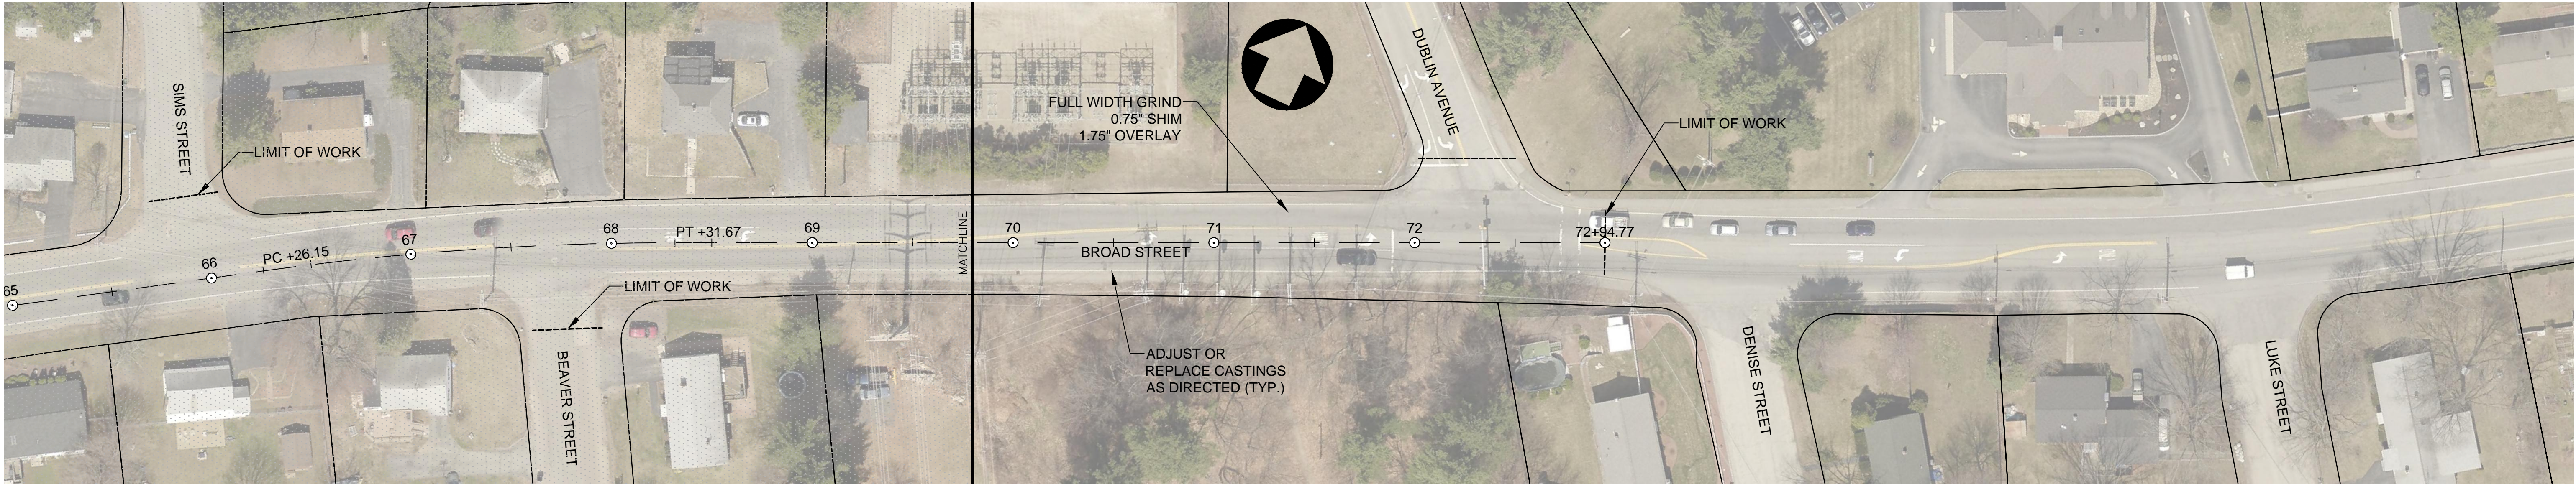

PLOTTED: 02/12/15 12:53PM BY: WATSON
DRAWING: S:\UPDATES\2015 PAVING PROGRAM\STREETS\2015 MAIN ROADS\BUNDLE\DWG\PAVING-2015.DWG [BS2-3]



CITY OF NASHUA NEW HAMPSHIRE
CITY ENGINEER'S OFFICE
9 RIVERSIDE STREET
NASHUA, NEW HAMPSHIRE 03062

NO.	REVISION DESCRIPTION	DATE






DRAWN BY:	DESIGNED BY:	REVIEWED BY:
T. WATSON	J. MENDOLA	J. MENDOLA



DATE
FEBRUARY
2015


NASHUA, NEW HAMPSHIRE
PLAN OF
2015 PAVING PROGRAM
BASE CONTRACT
BROAD STREET (SEGMENT 3)

TAX MAP	PARCEL
PROPERTY LOCATION	
SHEET	
15	
OF 29	

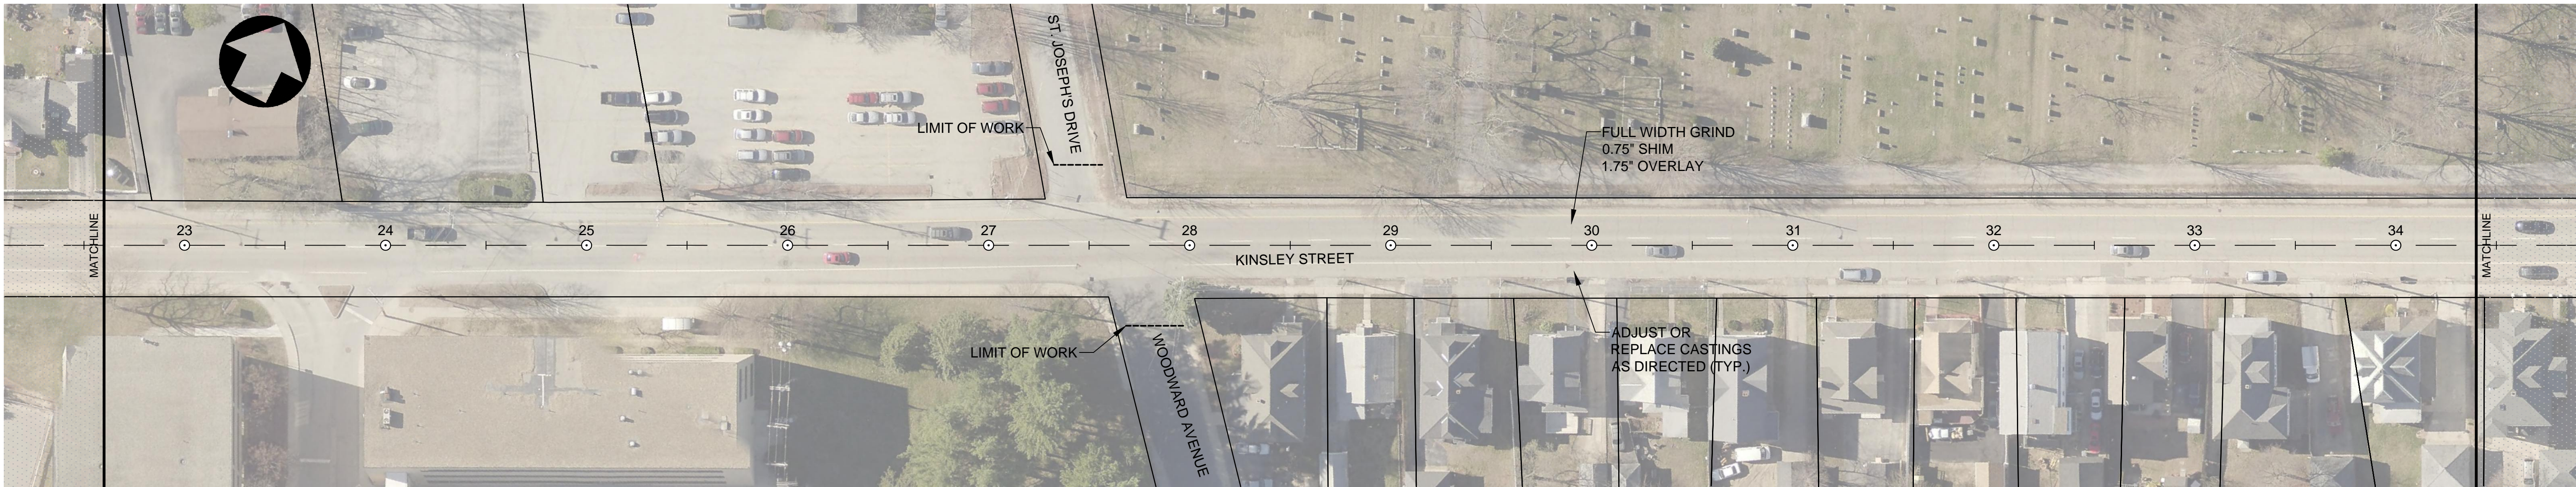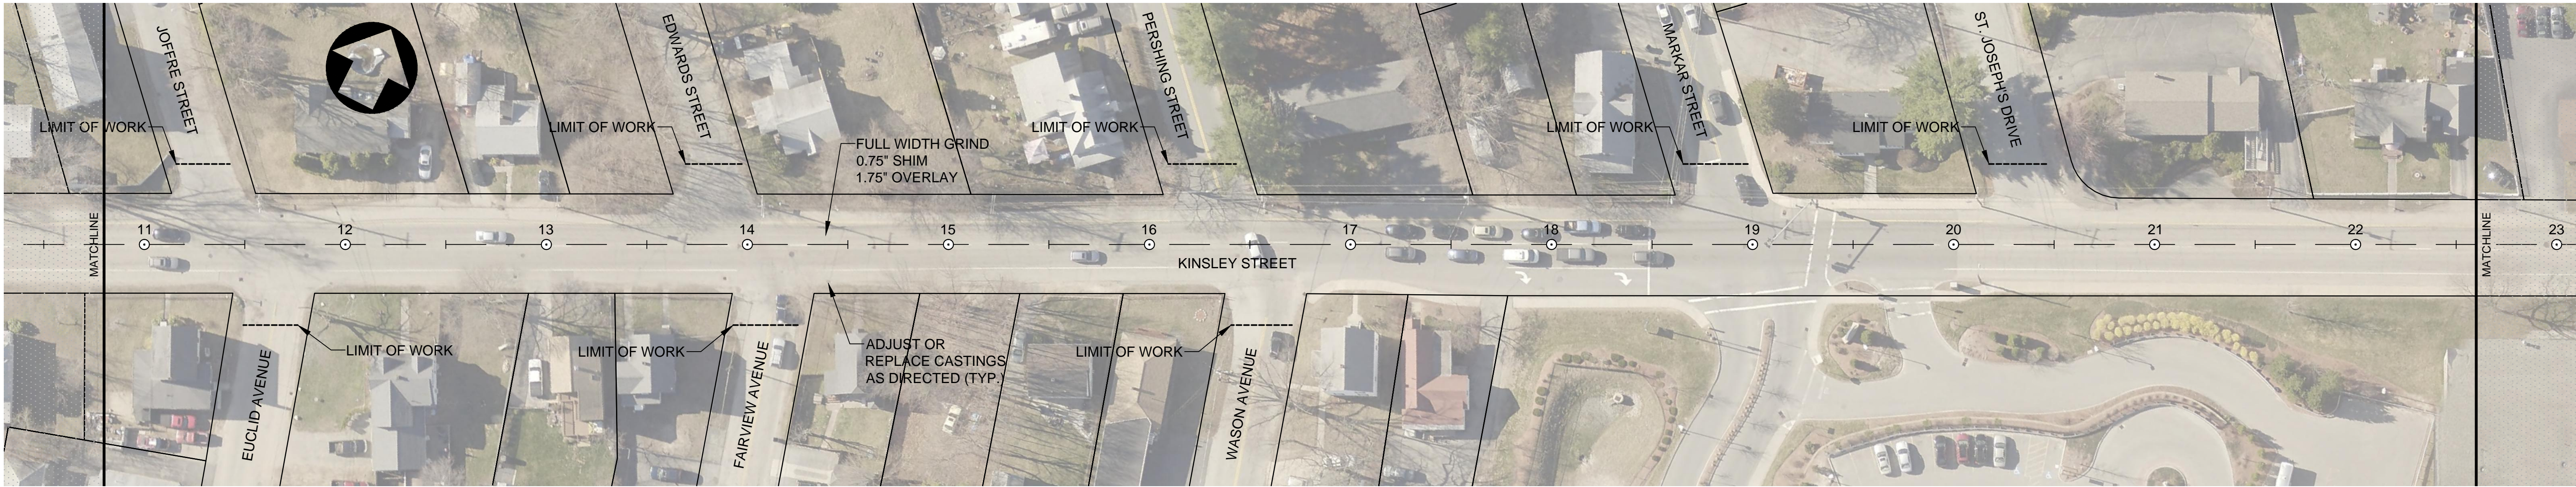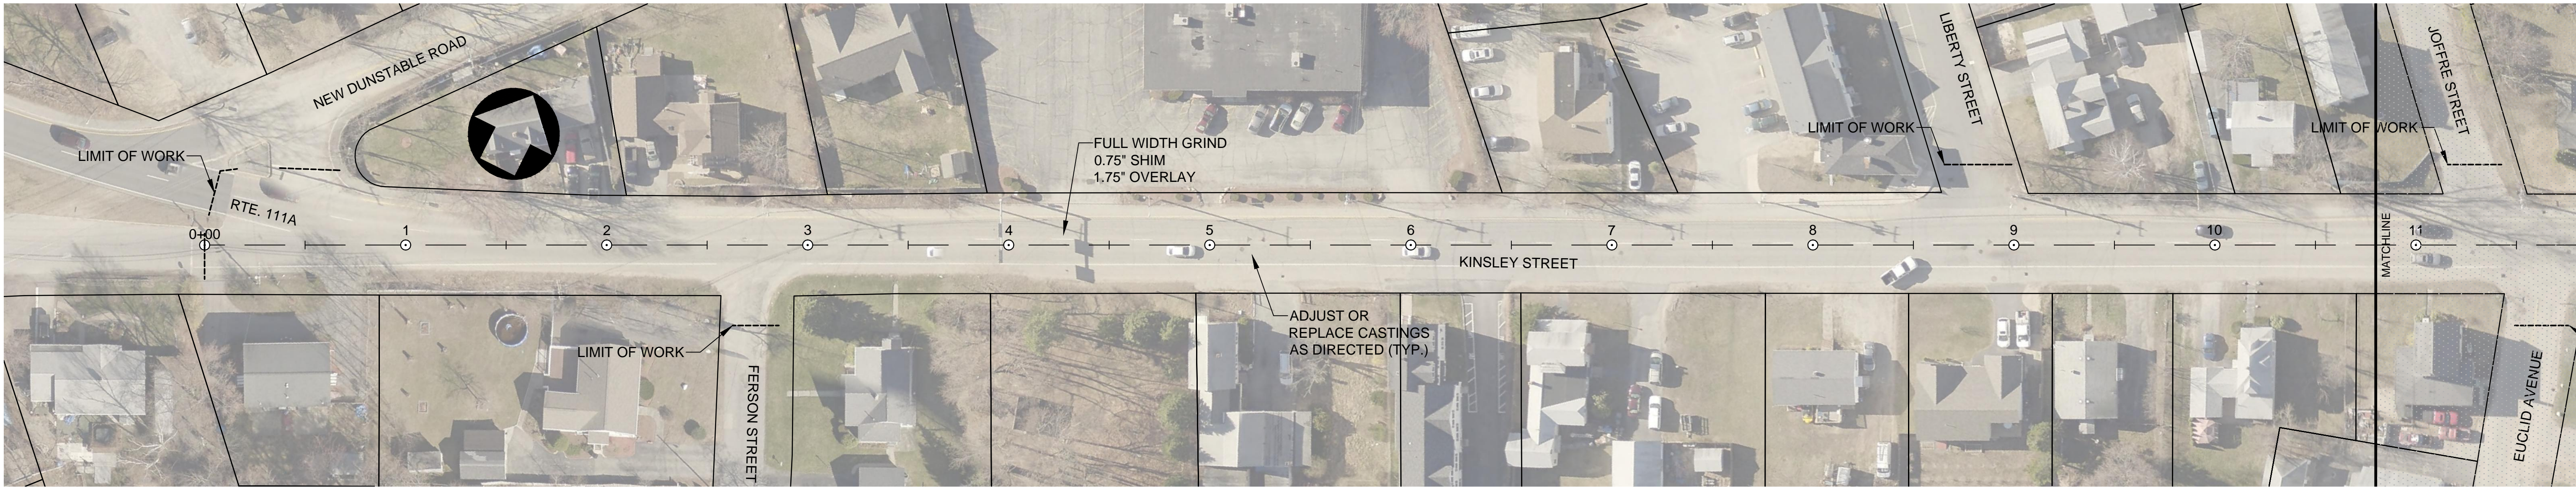

CITY OF NASHUA NEW HAMPSHIRE
CITY ENGINEER'S OFFICE
9 RIVERSIDE STREET
NASHUA, NEW HAMPSHIRE 03062

NO.	REVISION DESCRIPTION	DATE


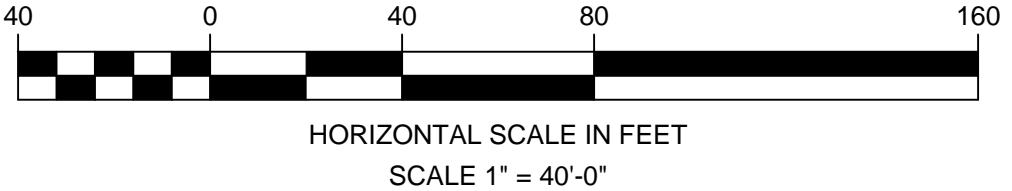


DRAWN BY: T. WATSON	DESIGNED BY: J. MENDOLA	REVIEWED BY: J. MENDOLA
------------------------	----------------------------	----------------------------




NASHUA, NEW HAMPSHIRE
PLAN OF
**2015 PAVING PROGRAM
BASE CONTRACT**
KINSLEY STREET (SEGMENT 1)

TAX MAP PARCEL PROPERTY LOCATION
SHEET 16 OF 29

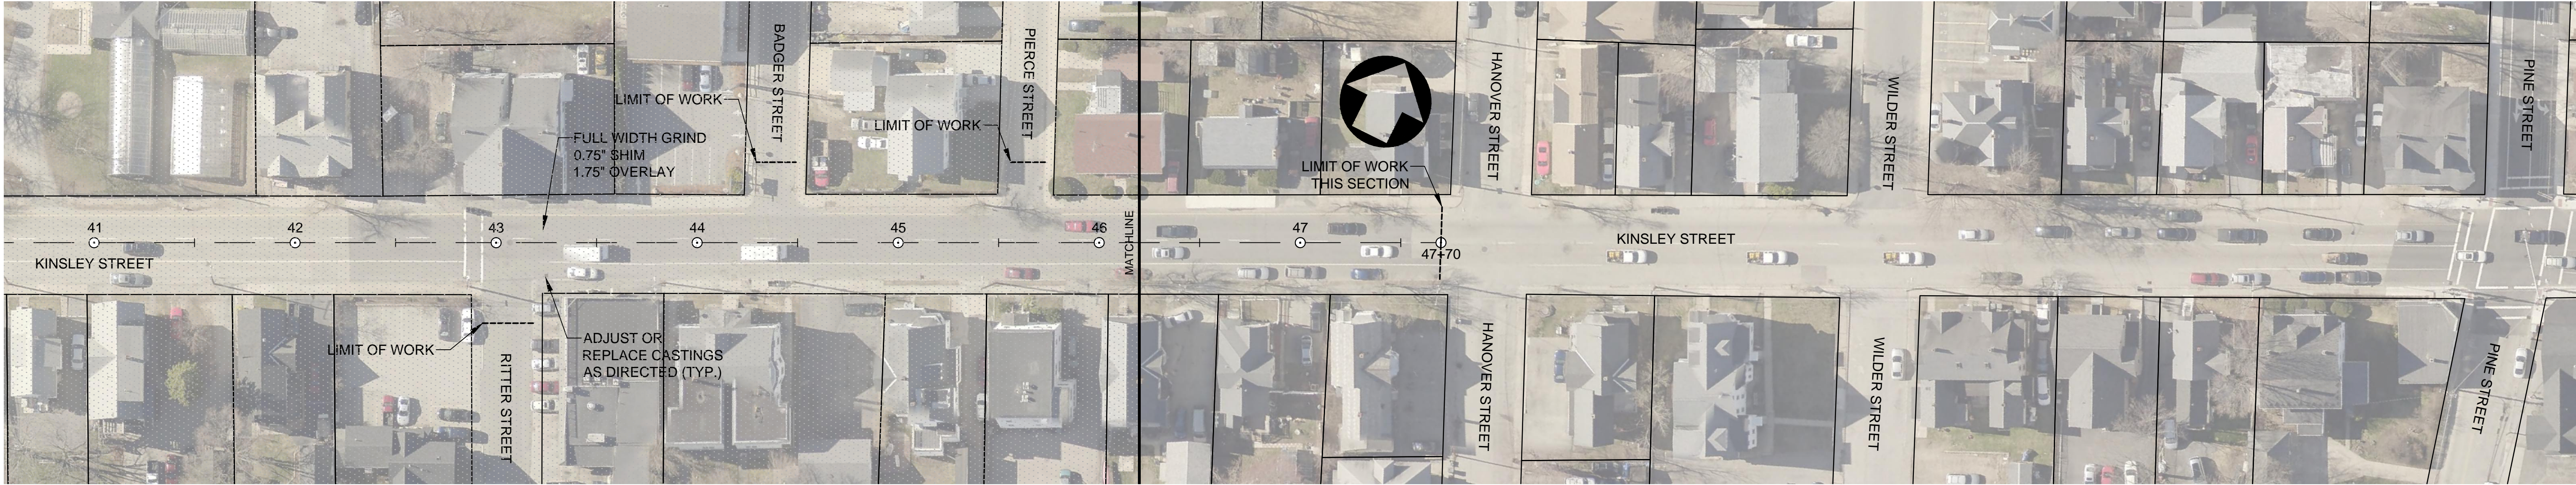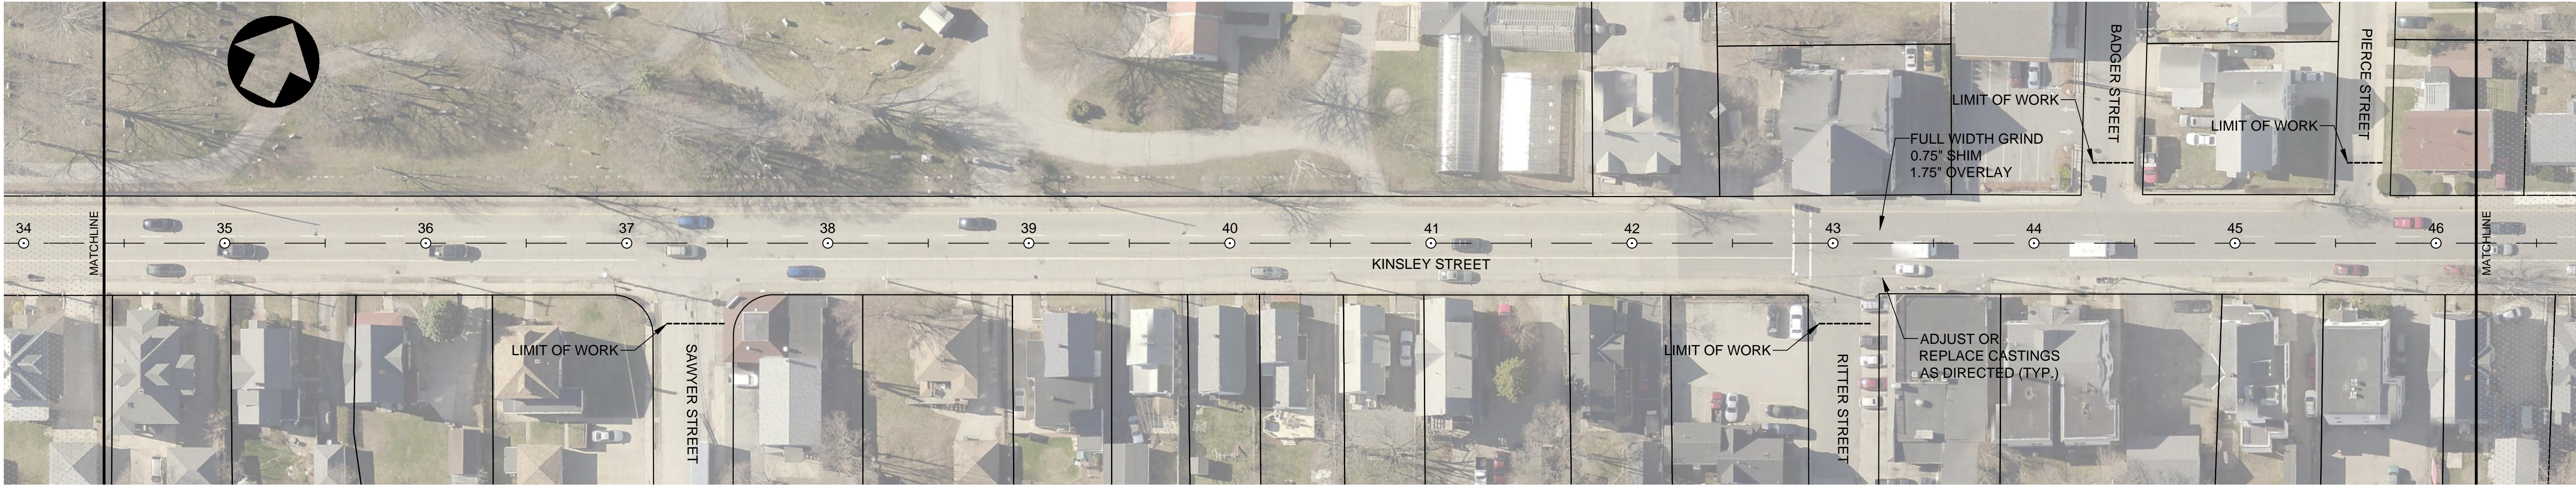

CITY OF NASHUA NEW HAMPSHIRE
CITY ENGINEER'S OFFICE
9 RIVERSIDE STREET
NASHUA, NEW HAMPSHIRE 03062

NO.	REVISION DESCRIPTION	DATE

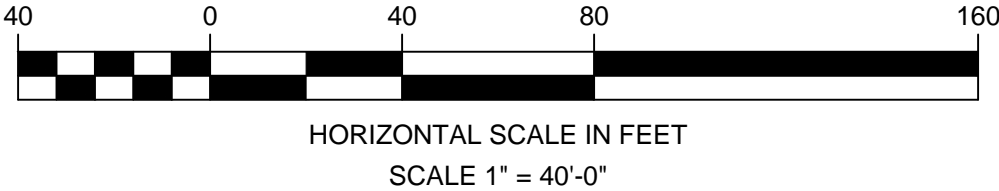




DRAWN BY: T. WATSON	DESIGNED BY: J. MENDOLA	REVIEWED BY: J. MENDOLA
------------------------	----------------------------	----------------------------



NASHUA, NEW HAMPSHIRE
PLAN OF
**2015 PAVING PROGRAM
BASE CONTRACT**
KINSLEY STREET (SEGMENT 1)


TAX MAP PARCEL
PROPERTY LOCATION
SHEET 17 OF 29

PLOTTED: 02/12/15 12:54PM BY: WATSON
DRAWING: S:\UPDATES\2015 PAVING PROGRAM\STREETS\2015 MAIN ROADS\BINDER\DWG\PAVING-2015 ALTERNATE.DWG [K22]

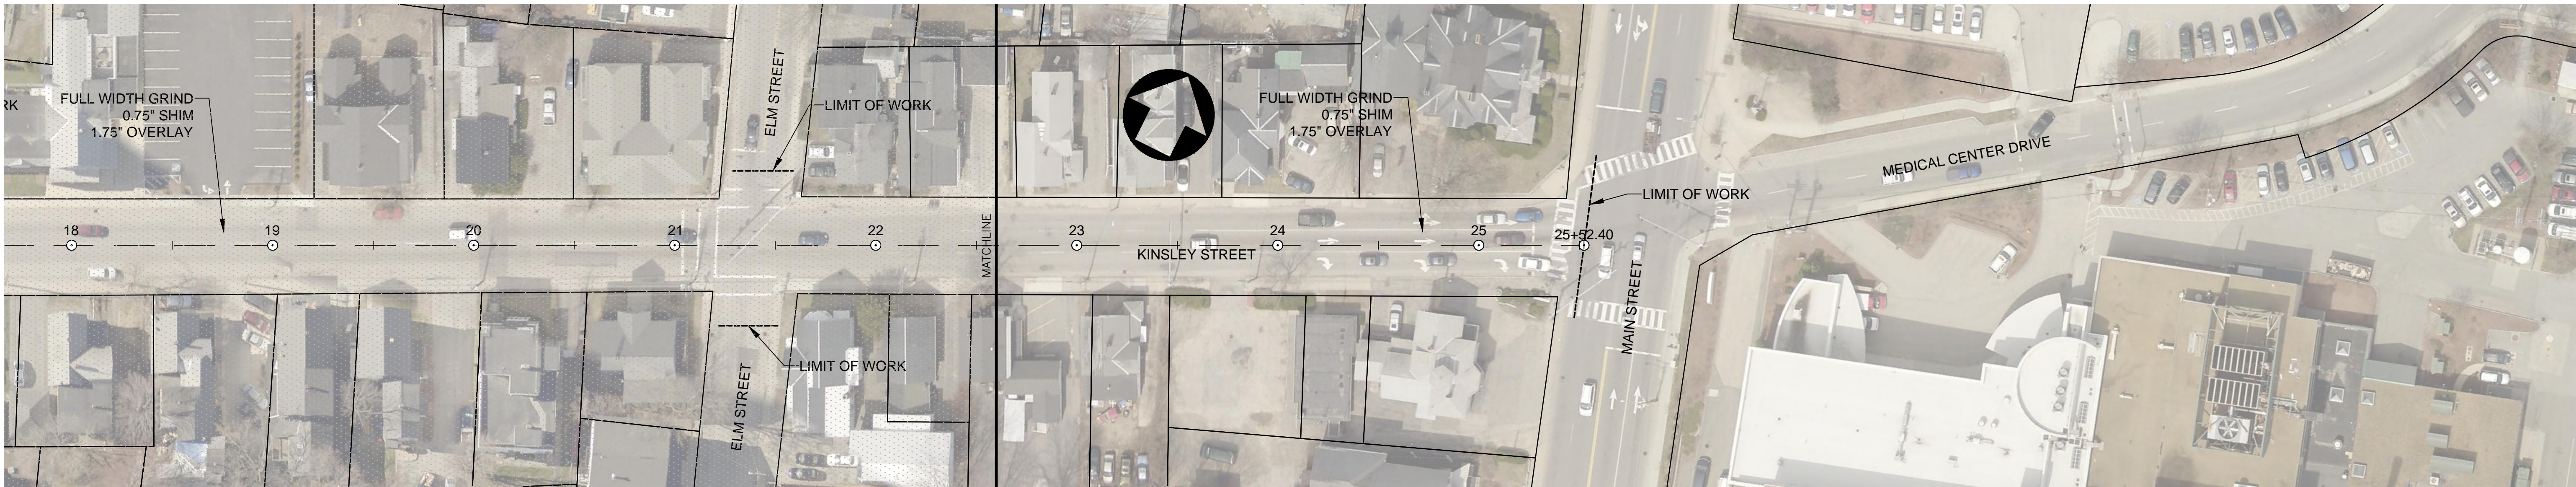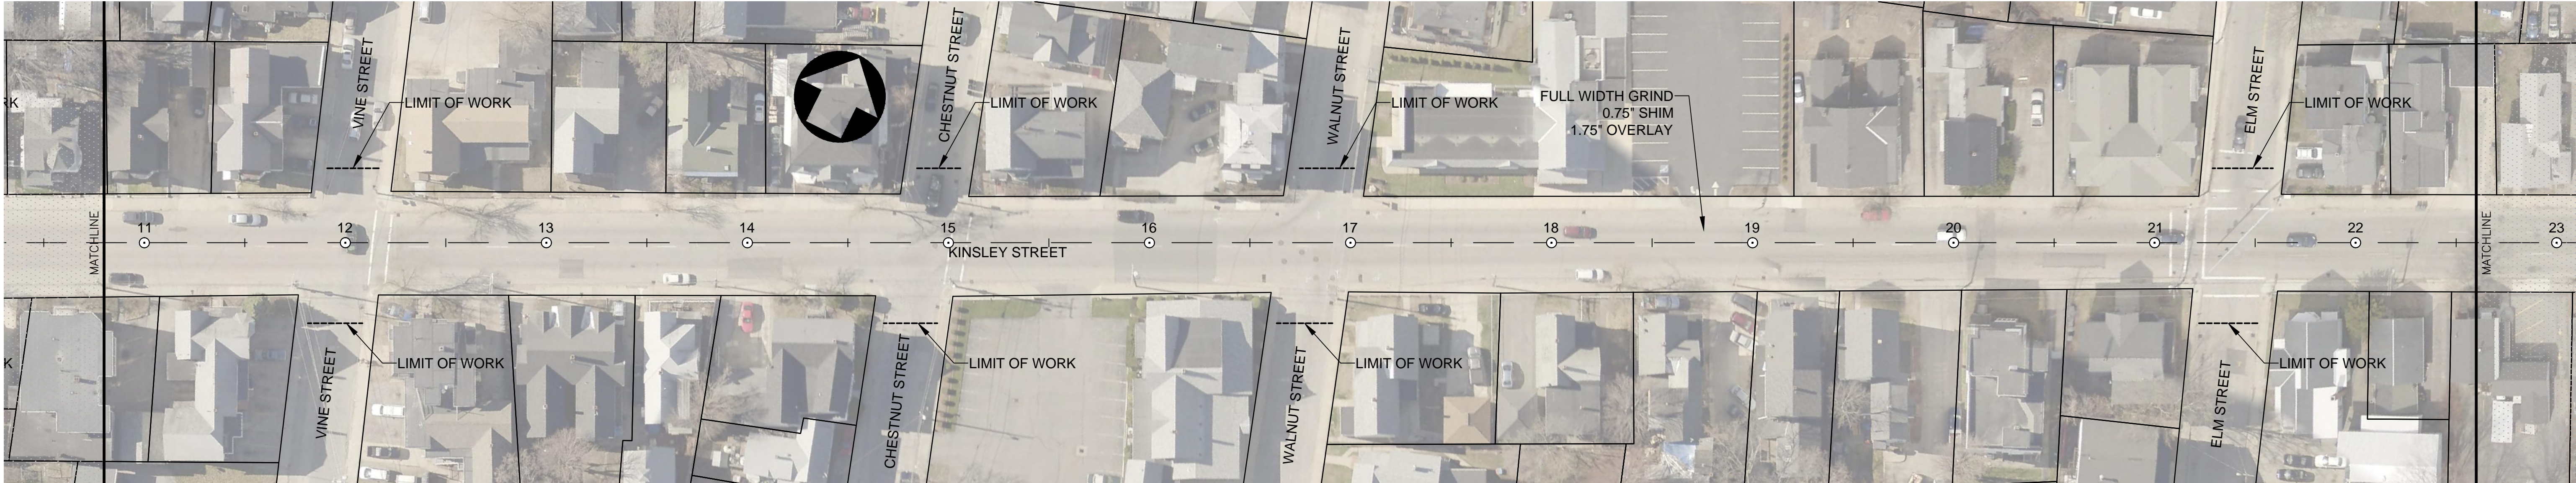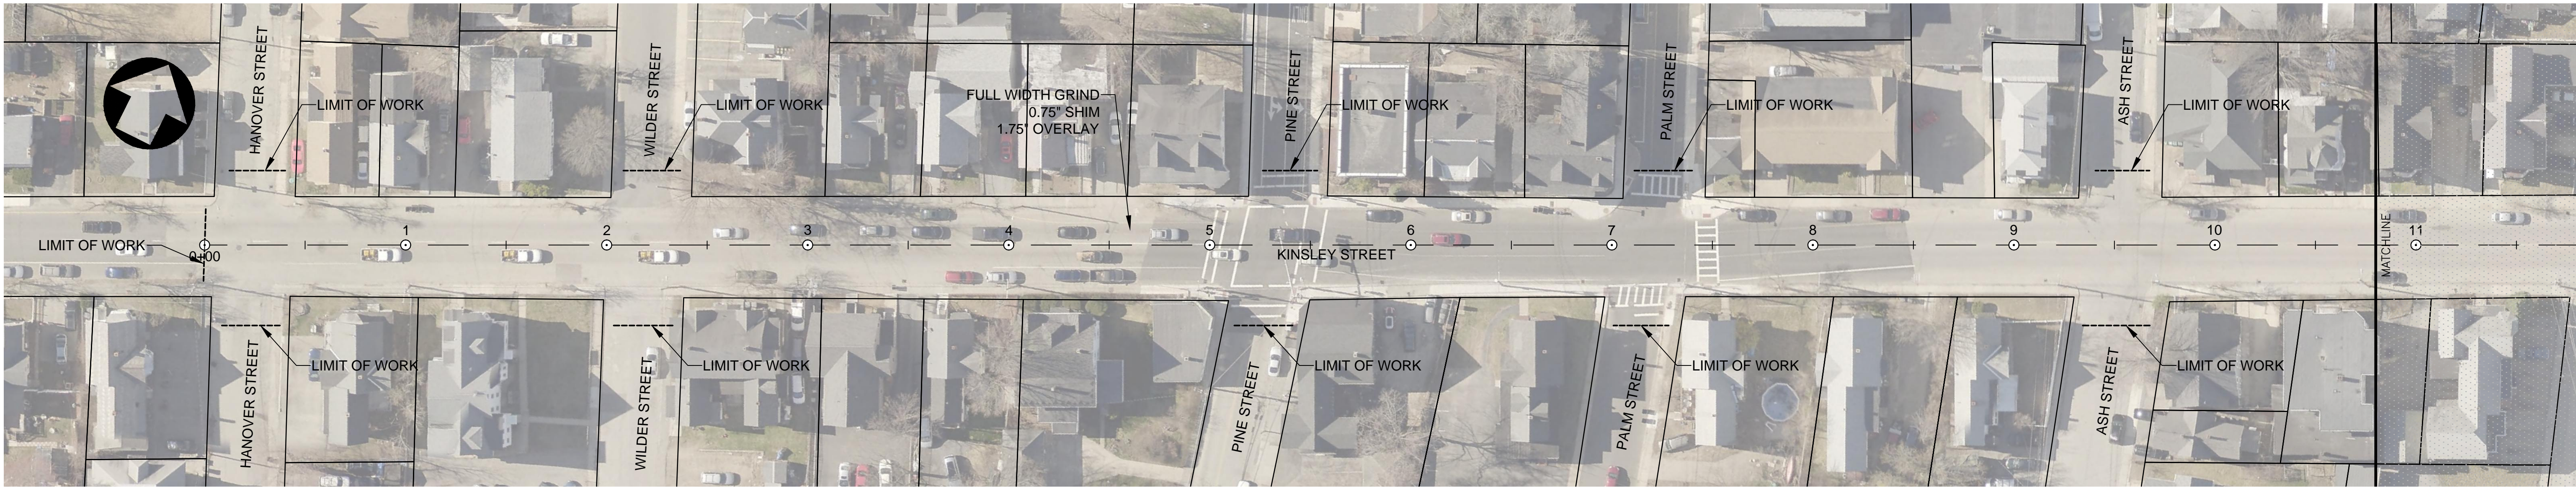

CITY OF NASHUA NEW HAMPSHIRE
CITY ENGINEER'S OFFICE
9 RIVERSIDE STREET
NASHUA, NEW HAMPSHIRE 03062

NO.	REVISION DESCRIPTION	DATE



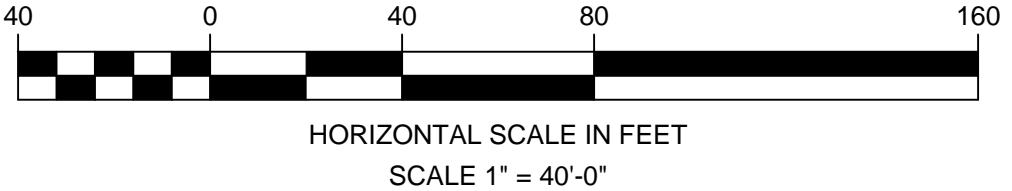


DRAWN BY: T. WATSON	DESIGNED BY: J. MENDOLA	REVIEWED BY: J. MENDOLA
------------------------	----------------------------	----------------------------




NASHUA, NEW HAMPSHIRE
PLAN OF
2015 PAVING PROGRAM
BASE CONTRACT
KINSLEY STREET (SEGMENT 2)

TAX MAP PARCEL
PROPERTY LOCATION
SHEET
18
OF 29

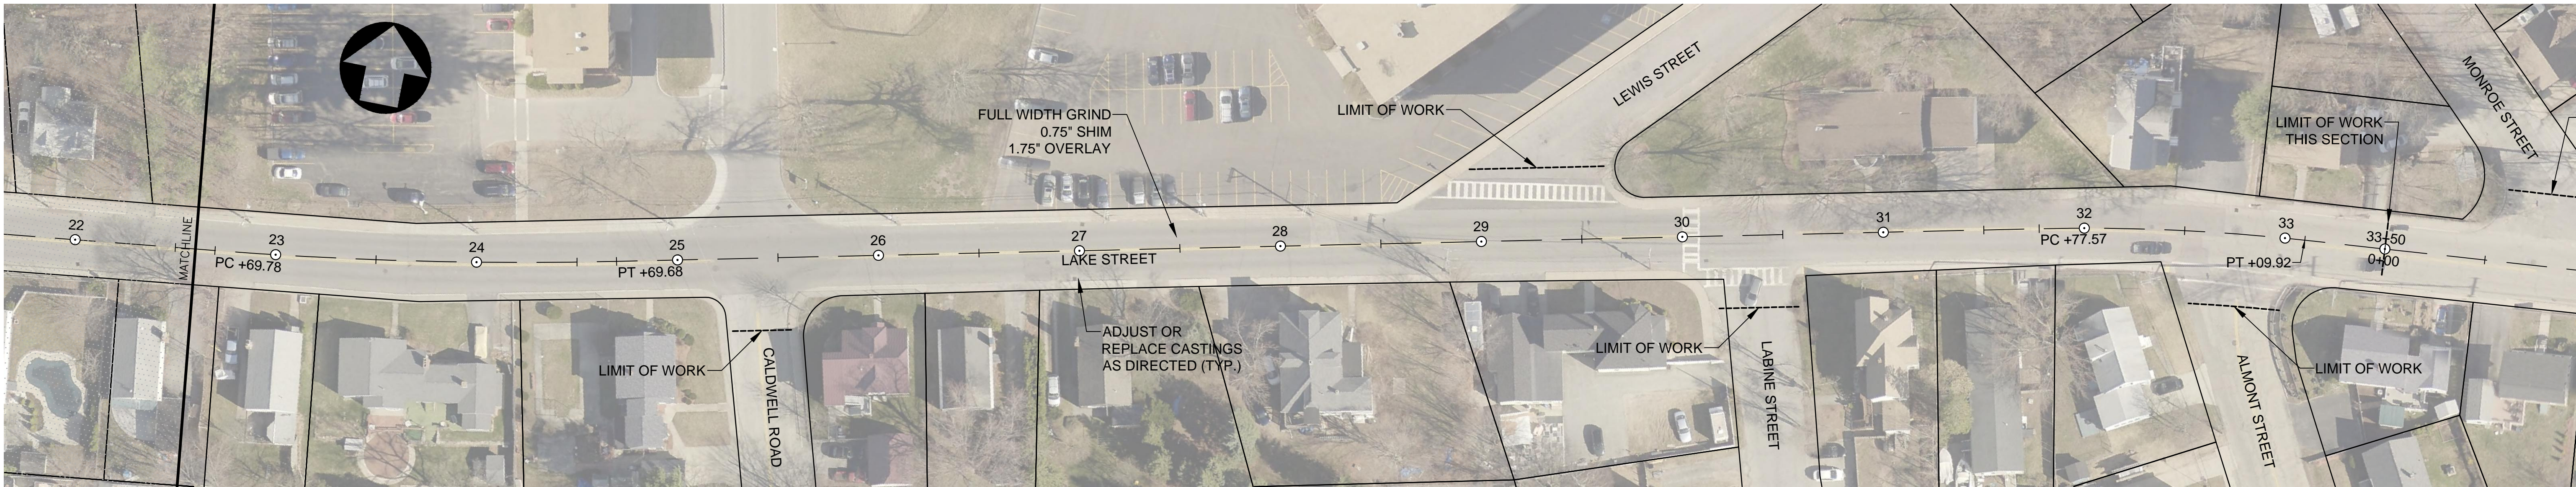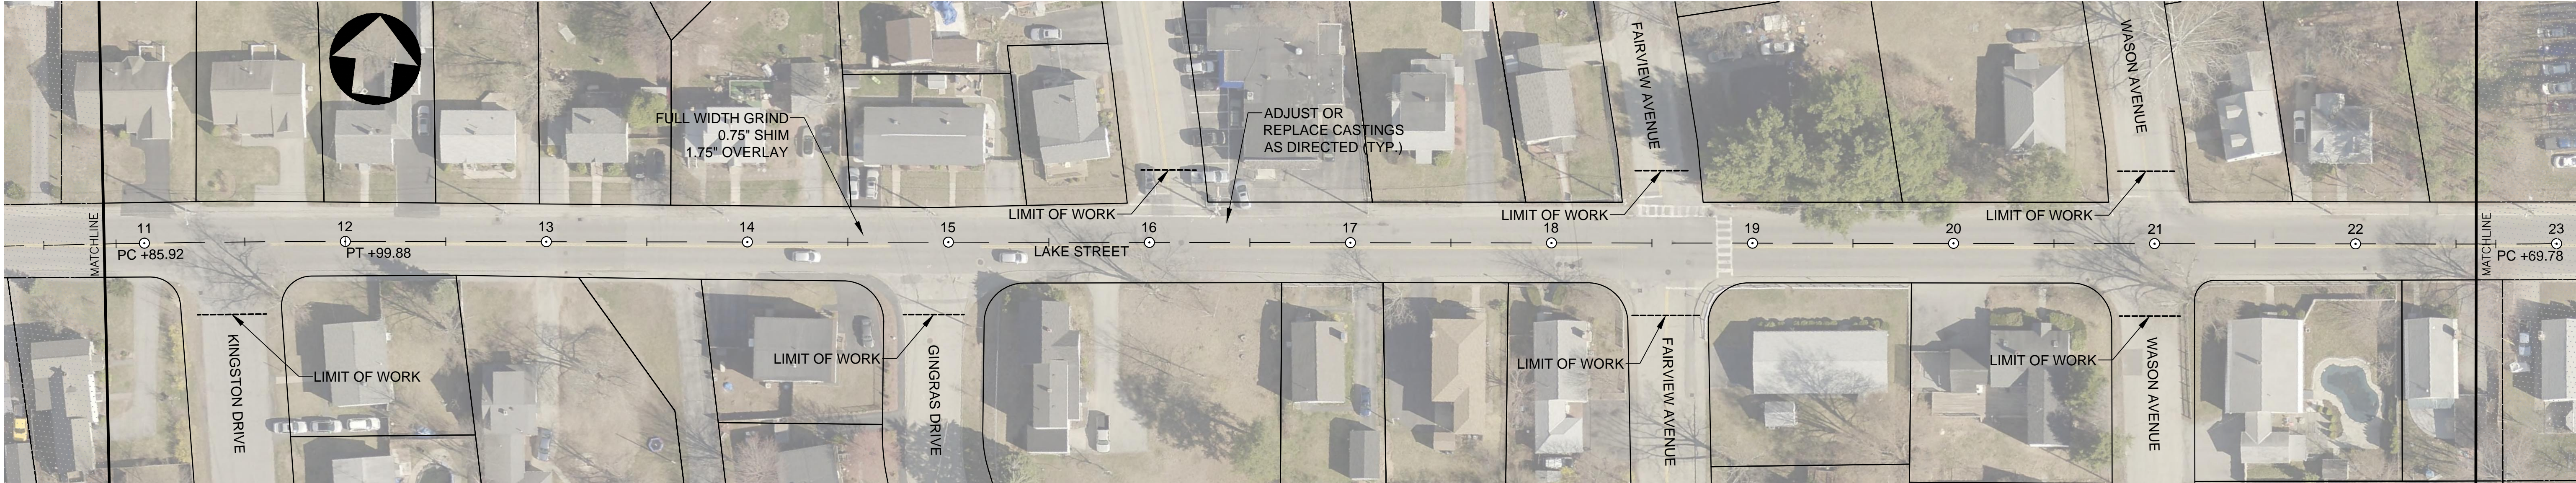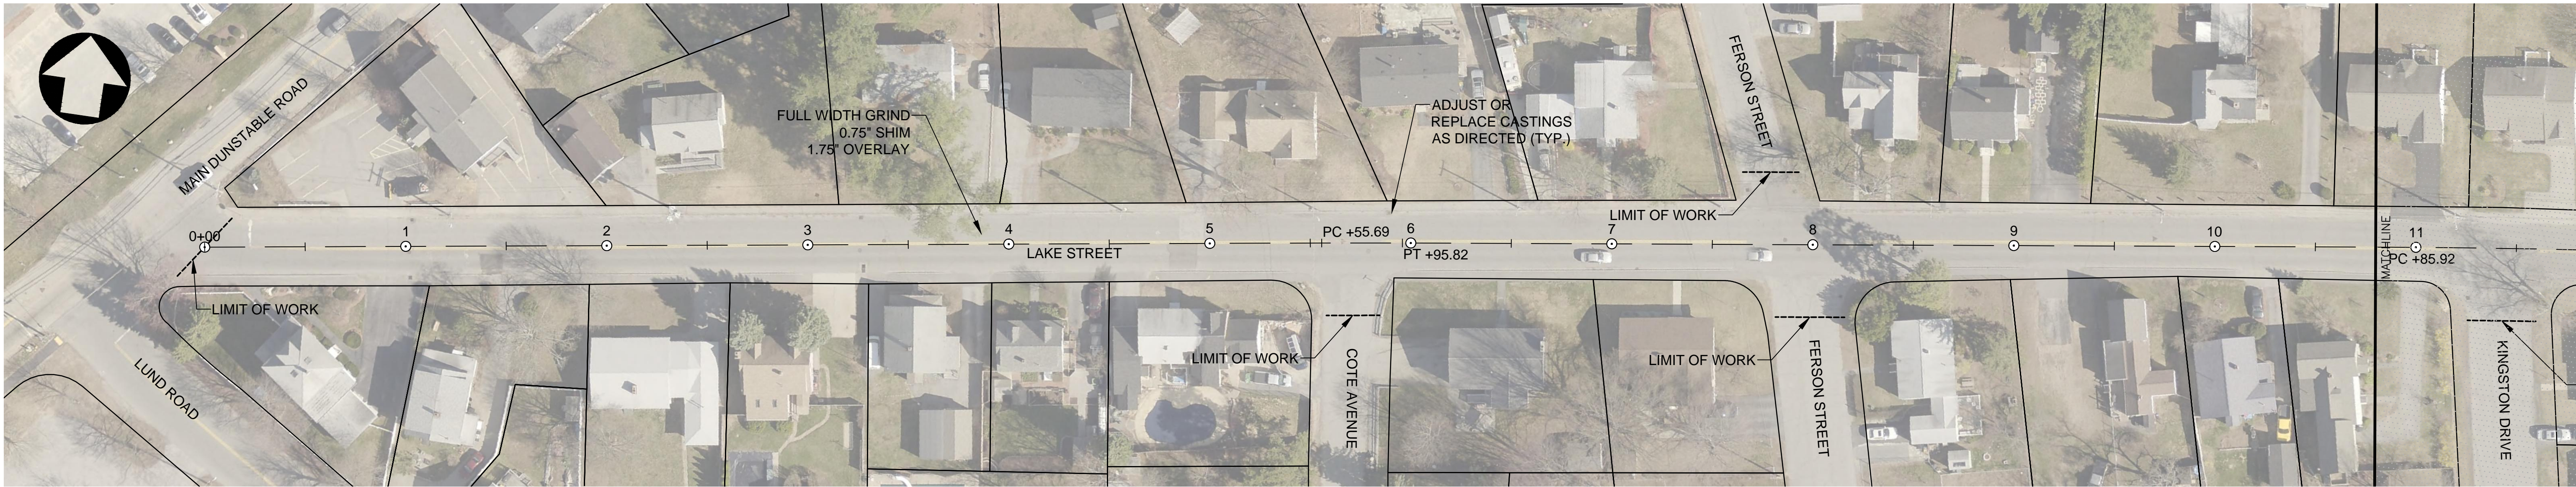

CITY OF NASHUA NEW HAMPSHIRE
CITY ENGINEER'S OFFICE
9 RIVERSIDE STREET
NASHUA, NEW HAMPSHIRE 03062

NO.	REVISION DESCRIPTION	DATE

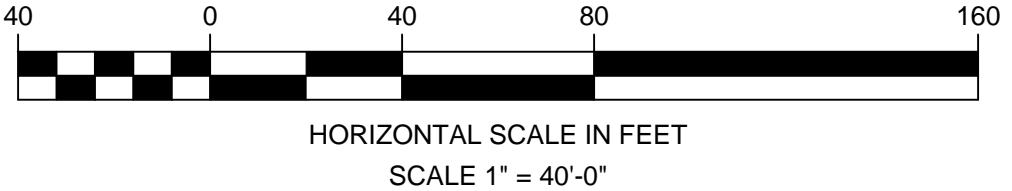


DRAWN BY: T. WATSON	DESIGNED BY: J. MENDOLA	REVIEWED BY: J. MENDOLA
------------------------	----------------------------	----------------------------



NASHUA, NEW HAMPSHIRE
PLAN OF
**2015 PAVING PROGRAM
BASE CONTRACT**
LAKE STREET (SEGMENT 1)

TAX MAP PARCEL
PROPERTY LOCATION
SHEET 19 OF 29

PLOTTED: 02/12/15 12:54PM BY: WATSON
DRAWING: S:\UPDATES\2015 PAVING PROGRAM\STREETS\2015 MAIN ROADS\BINDER\DWG\PAVING-2015.DWG [15-1]
DRAWING: S:\UPDATES\2015 PAVING PROGRAM\STREETS\2015 MAIN ROADS\BINDER\DWG\PAVING-2015.DWG [15-1]

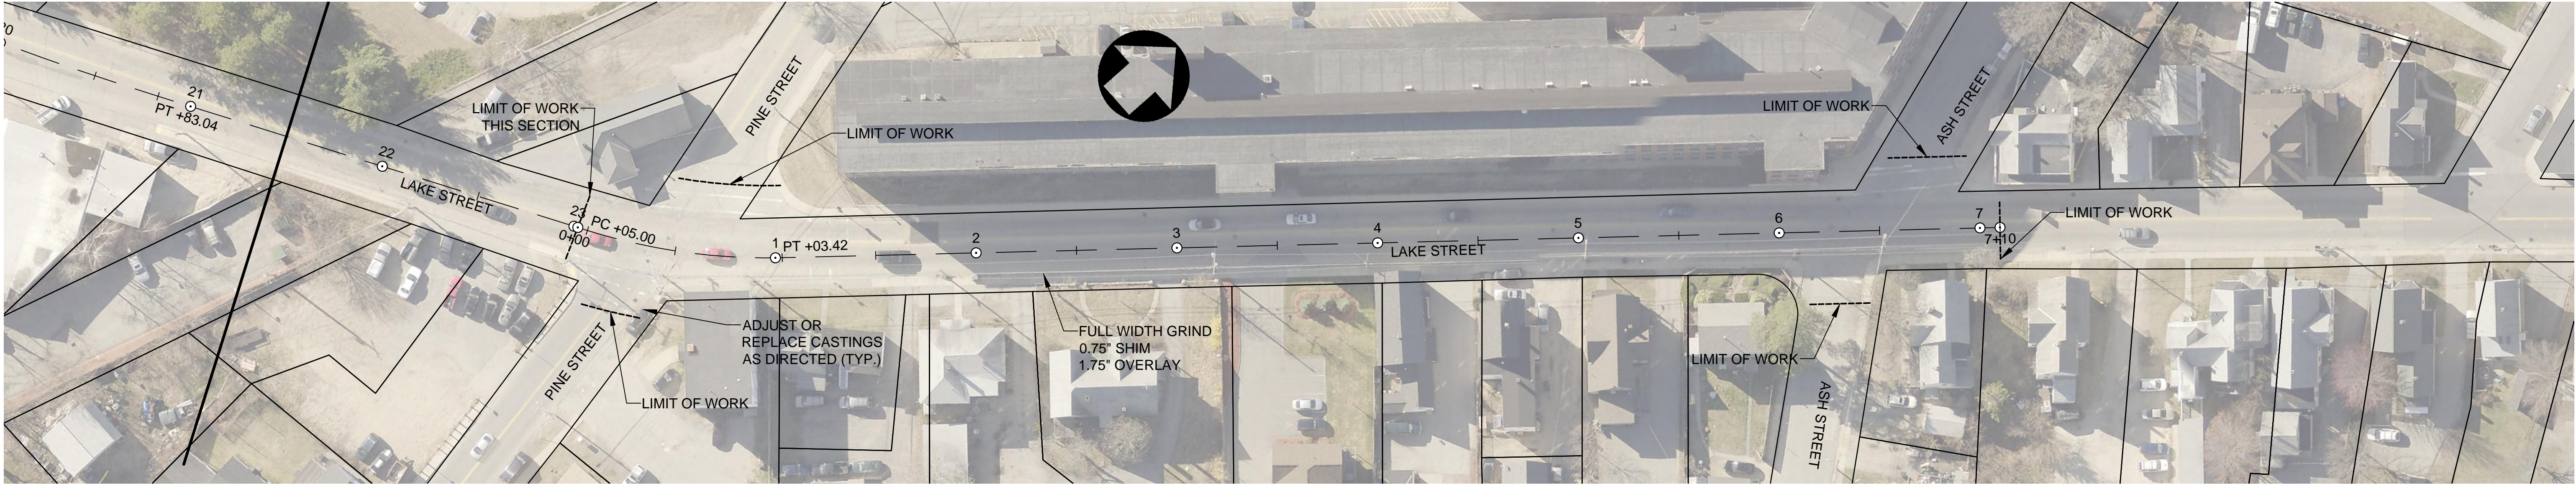

CITY OF NASHUA NEW HAMPSHIRE
CITY ENGINEER'S OFFICE
9 RIVERSIDE STREET
NASHUA, NEW HAMPSHIRE 03062

NO.	REVISION DESCRIPTION	DATE



DRAWN BY:	DESIGNED BY:	REVIEWED BY:
T. WATSON	J. MENDOLA	J. MENDOLA



NASHUA, NEW HAMPSHIRE
PLAN OF
**2015 PAVING PROGRAM
BASE CONTRACT**
LAKE STREET (SEGMENT 3)


TAX MAP	PARCEL
PROPERTY LOCATION	
SHEET	
21	
OF 29	

PLOTTED: 02/12/15 12:55PM BY: WATSON
DRAWING: S:\UPDATES\456\2015 PAVING PROGRAM\STREET\2015 MAIN ROADS\BUNDLE\DWG\PAVING-2015.DWG [131-1]



CITY OF NASHUA NEW HAMPSHIRE
CITY ENGINEER'S OFFICE
9 RIVERSIDE STREET
NASHUA, NEW HAMPSHIRE 03062

NO.	REVISION DESCRIPTION	DATE

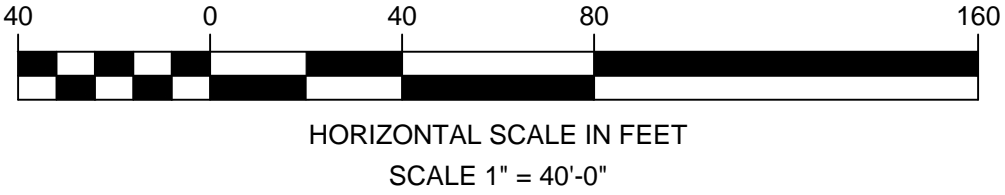



DRAWN BY:	DESIGNED BY:	REVIEWED BY:
T. WATSON	J. MENDOLA	J. MENDOLA



NASHUA, NEW HAMPSHIRE
PLAN OF
**2015 PAVING PROGRAM
BASE CONTRACT**
LAKE STREET (SEGMENT 4)


TAX MAP	PARCEL
---	---
PROPERTY LOCATION	---
SHEET	22
	OF 29

PLOTTED: 02/12/15 12:55PM BY: WATSON
DRAWING: S:\UPDATES\456\2015 PAVING PROGRAM\STREETS\2015 MAIN ROADS\BUNDLE\DWG\PAVING-2015 ALTERNATE.DWG [[.S]]

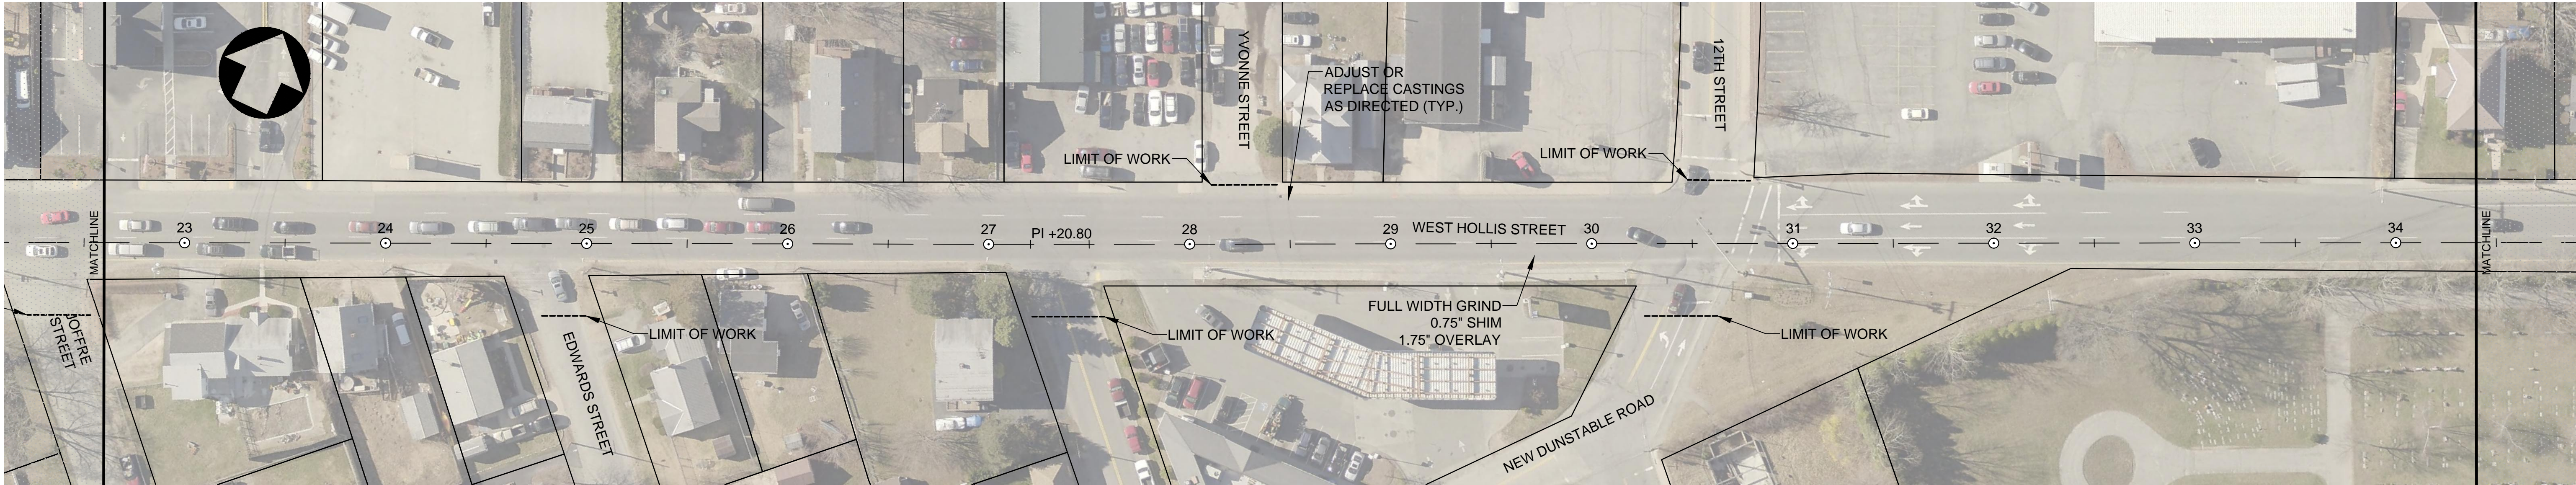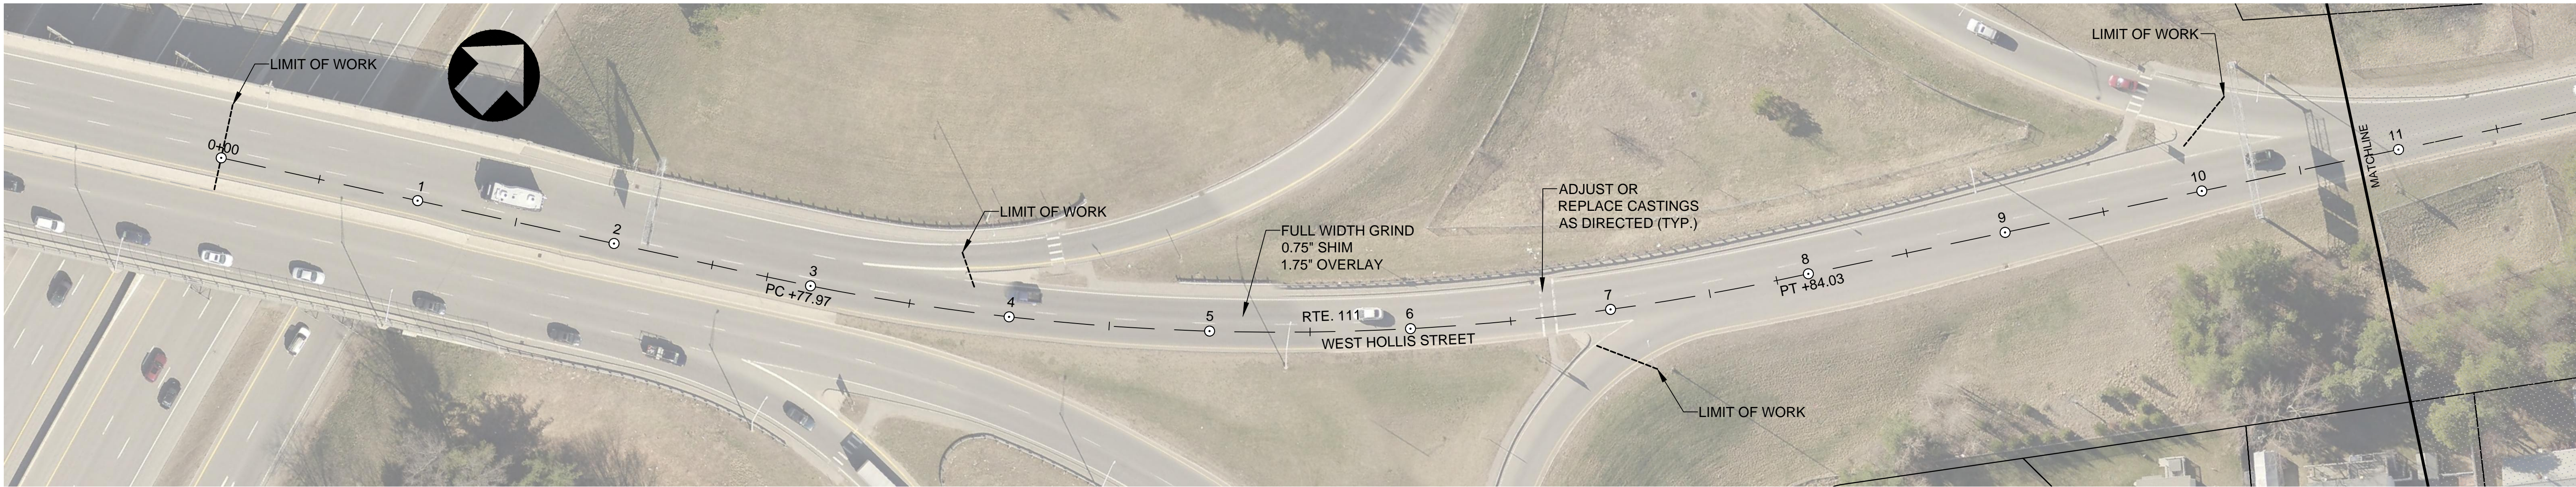

CITY OF NASHUA NEW HAMPSHIRE
CITY ENGINEER'S OFFICE
9 RIVERSIDE STREET
NASHUA, NEW HAMPSHIRE 03062

NO.	REVISION DESCRIPTION	DATE



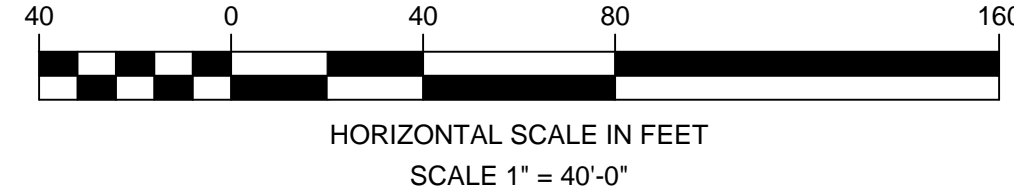


DRAWN BY: T. WATSON	DESIGNED BY: J. MENDOLA	REVIEWED BY: J. MENDOLA
------------------------	----------------------------	----------------------------




NASHUA, NEW HAMPSHIRE
PLAN OF
**2015 PAVING PROGRAM
BASE CONTRACT**
WEST HOLLIS STREET (SEGMENT 1)

TAX MAP PARCEL
PROPERTY LOCATION
SHEET 23 OF 29

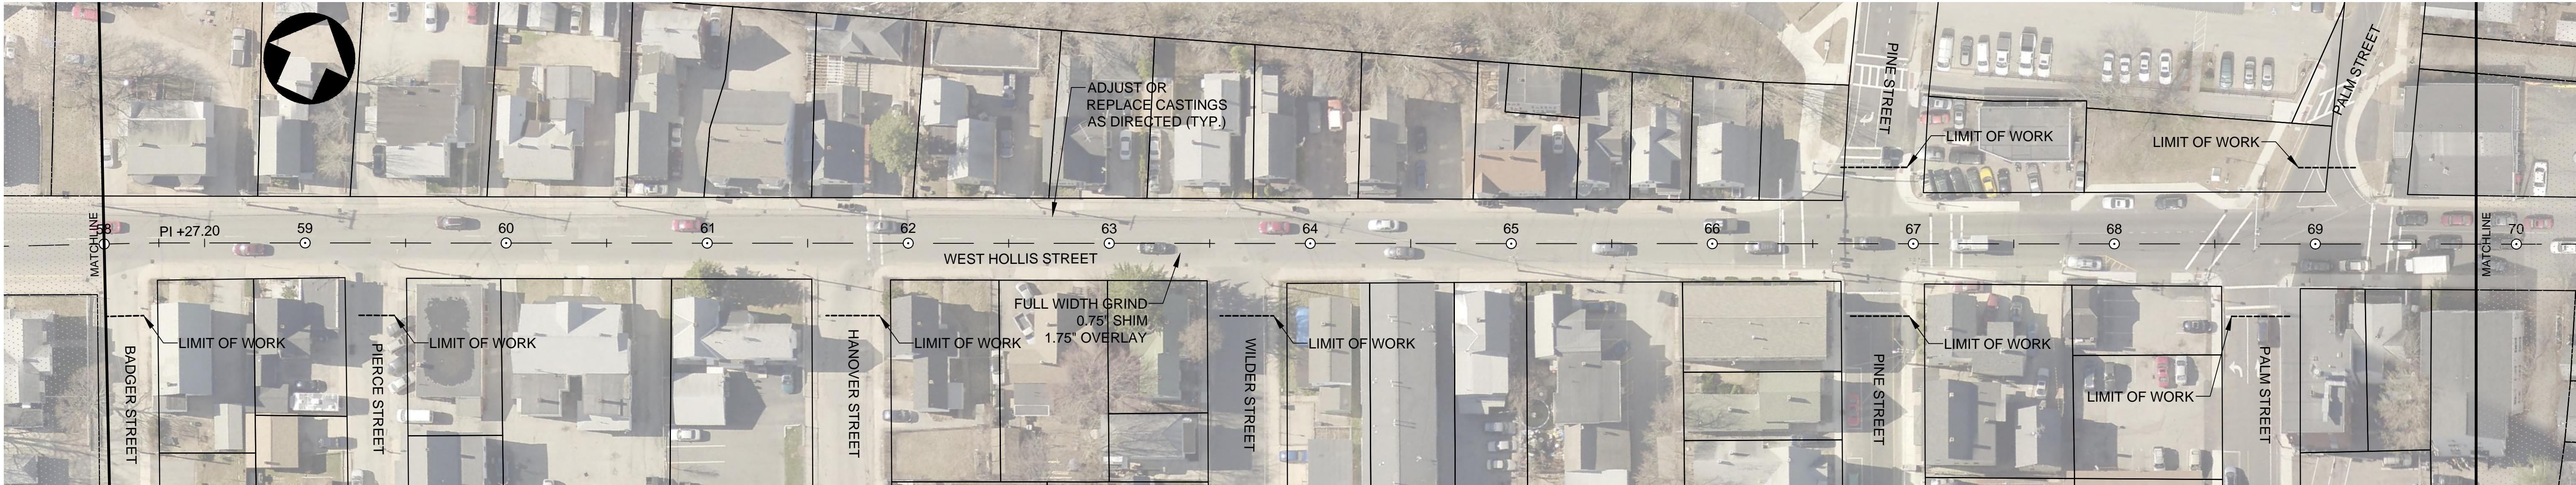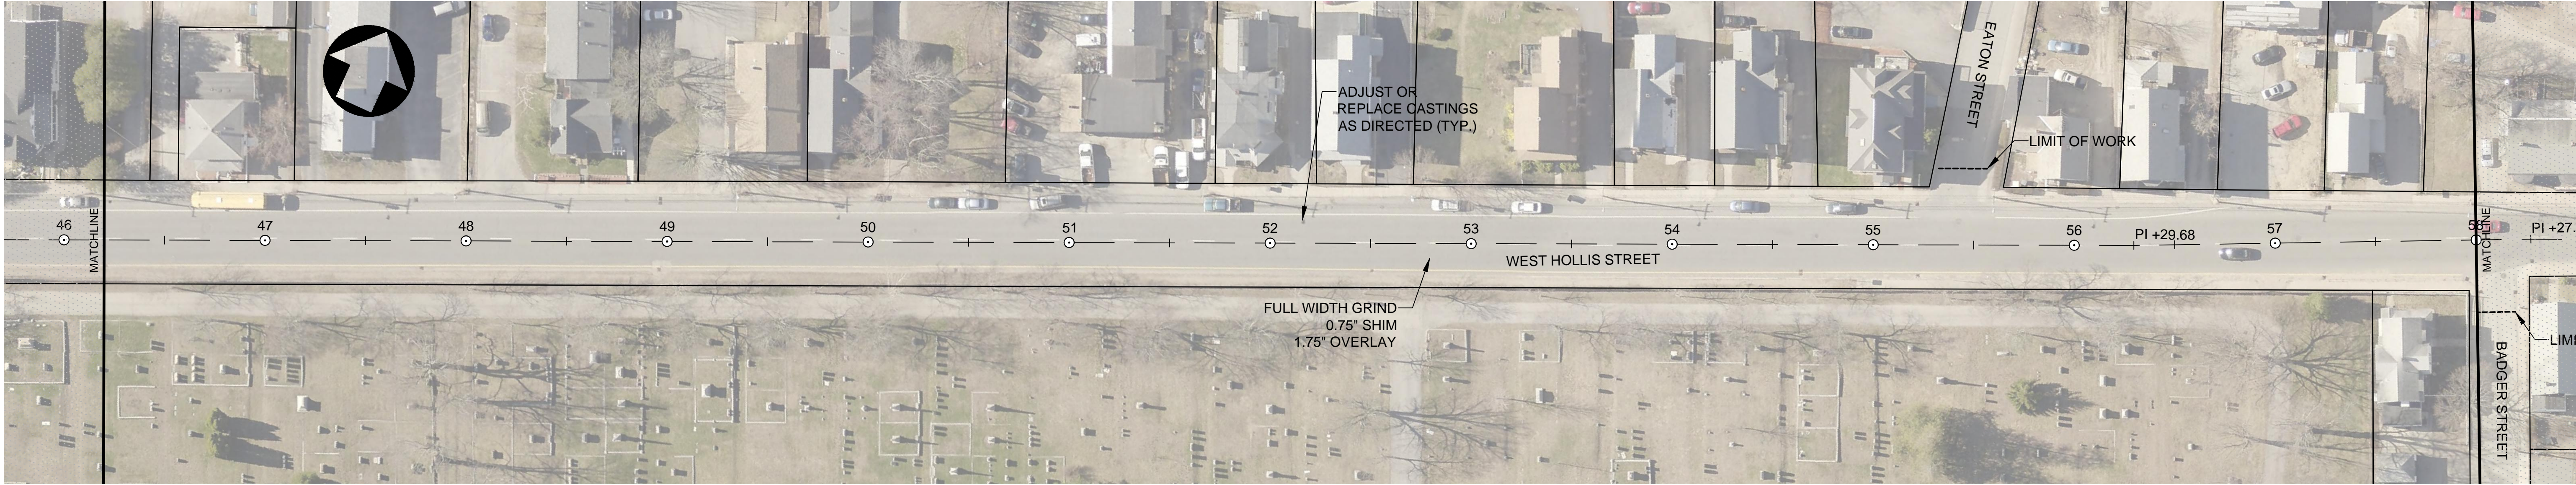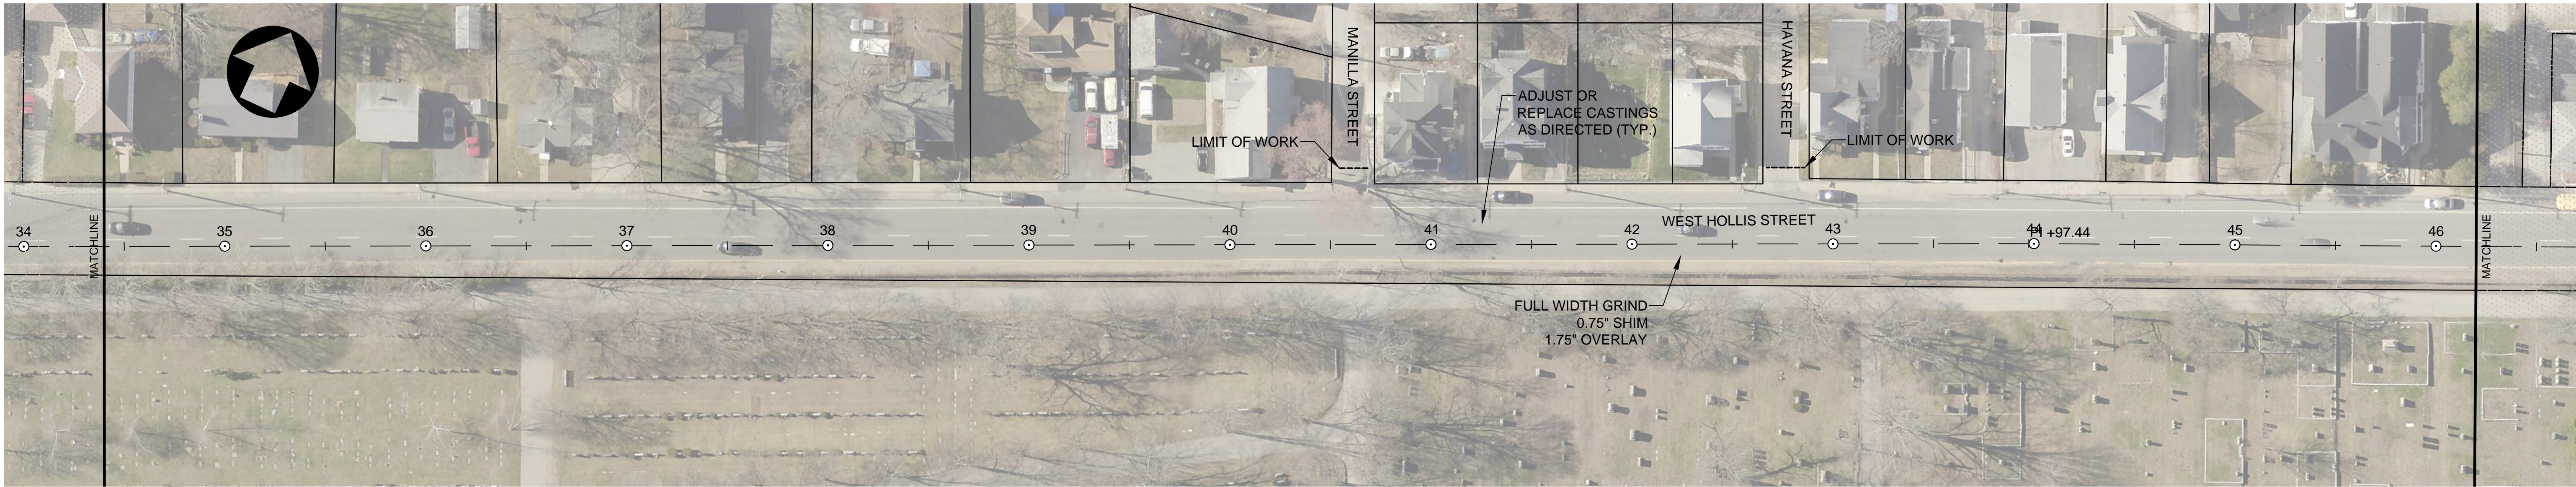

CITY OF NASHUA NEW HAMPSHIRE
CITY ENGINEER'S OFFICE
9 RIVERSIDE STREET
NASHUA, NEW HAMPSHIRE 03062

NO.	REVISION DESCRIPTION	DATE


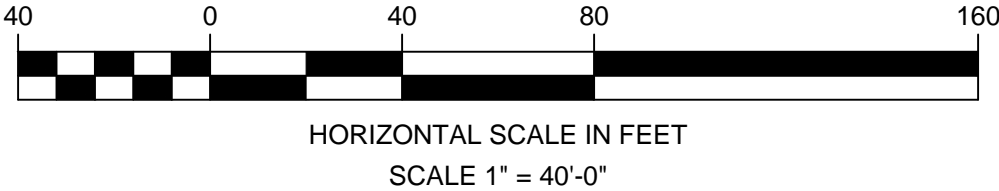


DRAWN BY: T. WATSON	DESIGNED BY: J. MENDOLA	REVIEWED BY: J. MENDOLA
------------------------	----------------------------	----------------------------




NASHUA, NEW HAMPSHIRE
PLAN OF
**2015 PAVING PROGRAM
BASE CONTRACT**
WEST HOLLIS STREET (SEGMENT 1)

TAX MAP PARCEL
PROPERTY LOCATION
SHEET 24 OF 29

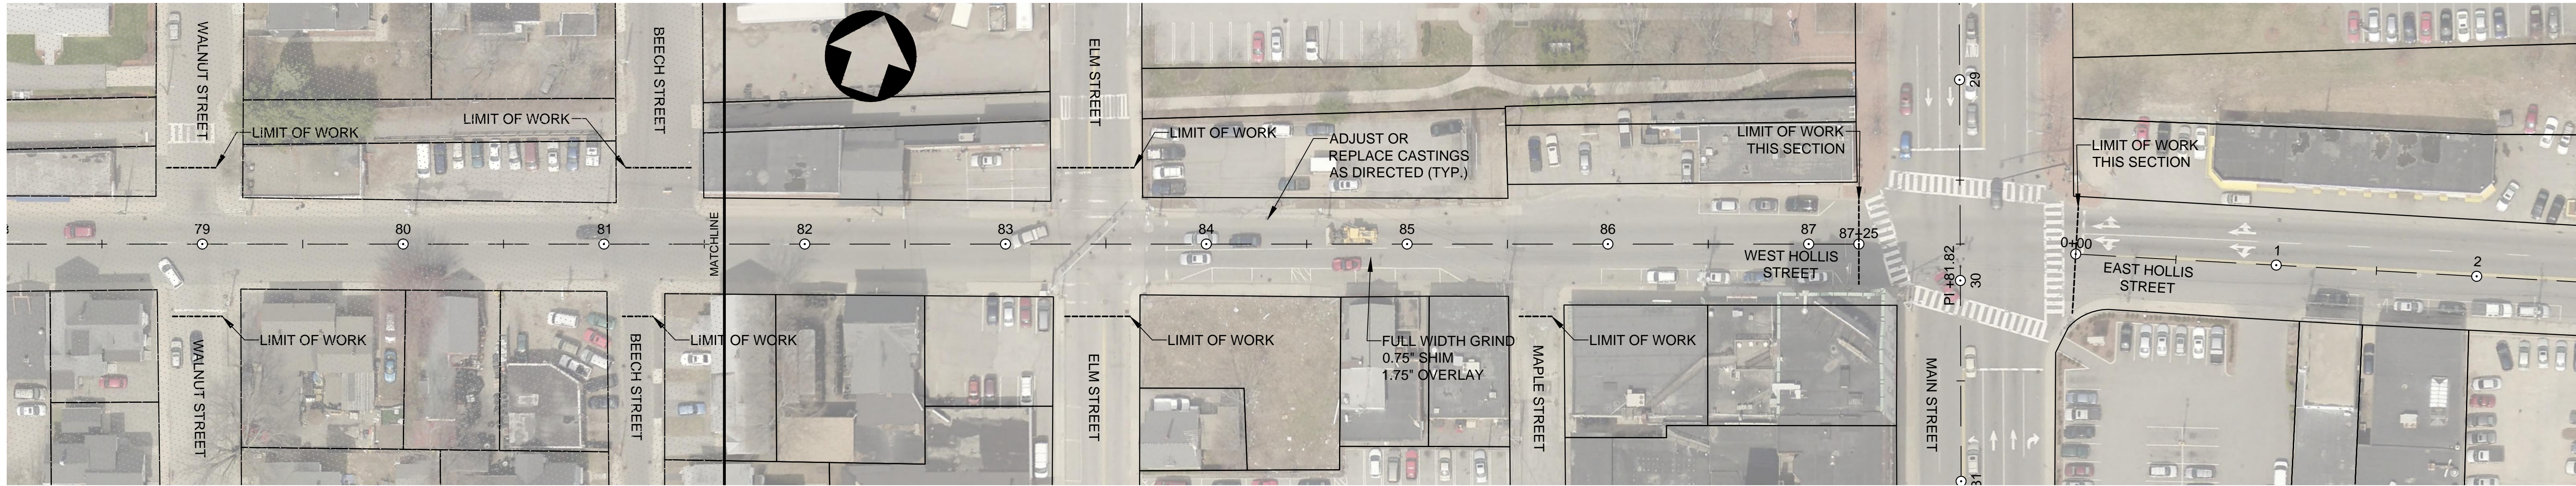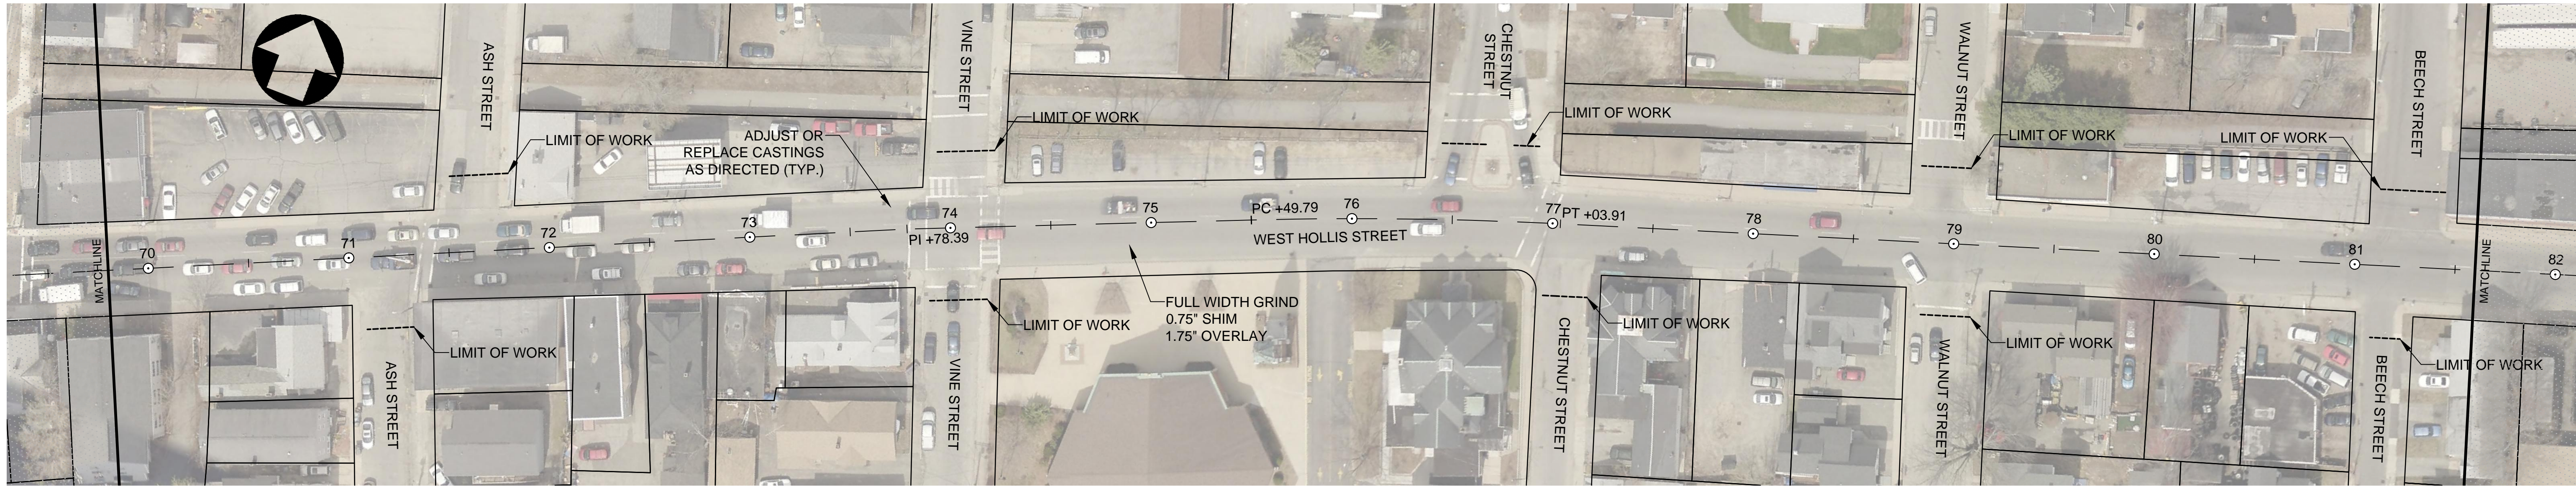

CITY OF NASHUA NEW HAMPSHIRE
CITY ENGINEER'S OFFICE
9 RIVERSIDE STREET
NASHUA, NEW HAMPSHIRE 03062

NO.	REVISION DESCRIPTION	DATE


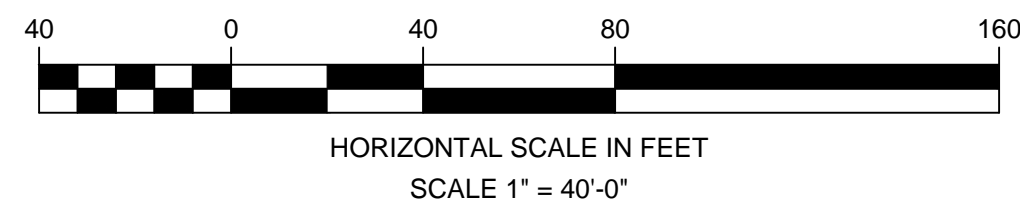


DRAWN BY:	DESIGNED BY:	REVIEWED BY:
T. WATSON	J. MENDOLA	J. MENDOLA




NASHUA, NEW HAMPSHIRE
PLAN OF
2015 PAVING PROGRAM
BASE CONTRACT
WEST HOLLIS STREET (SEGMENT 1)

TAX MAP	PARCEL
PROPERTY LOCATION	
SHEET	
25	
OF 29	

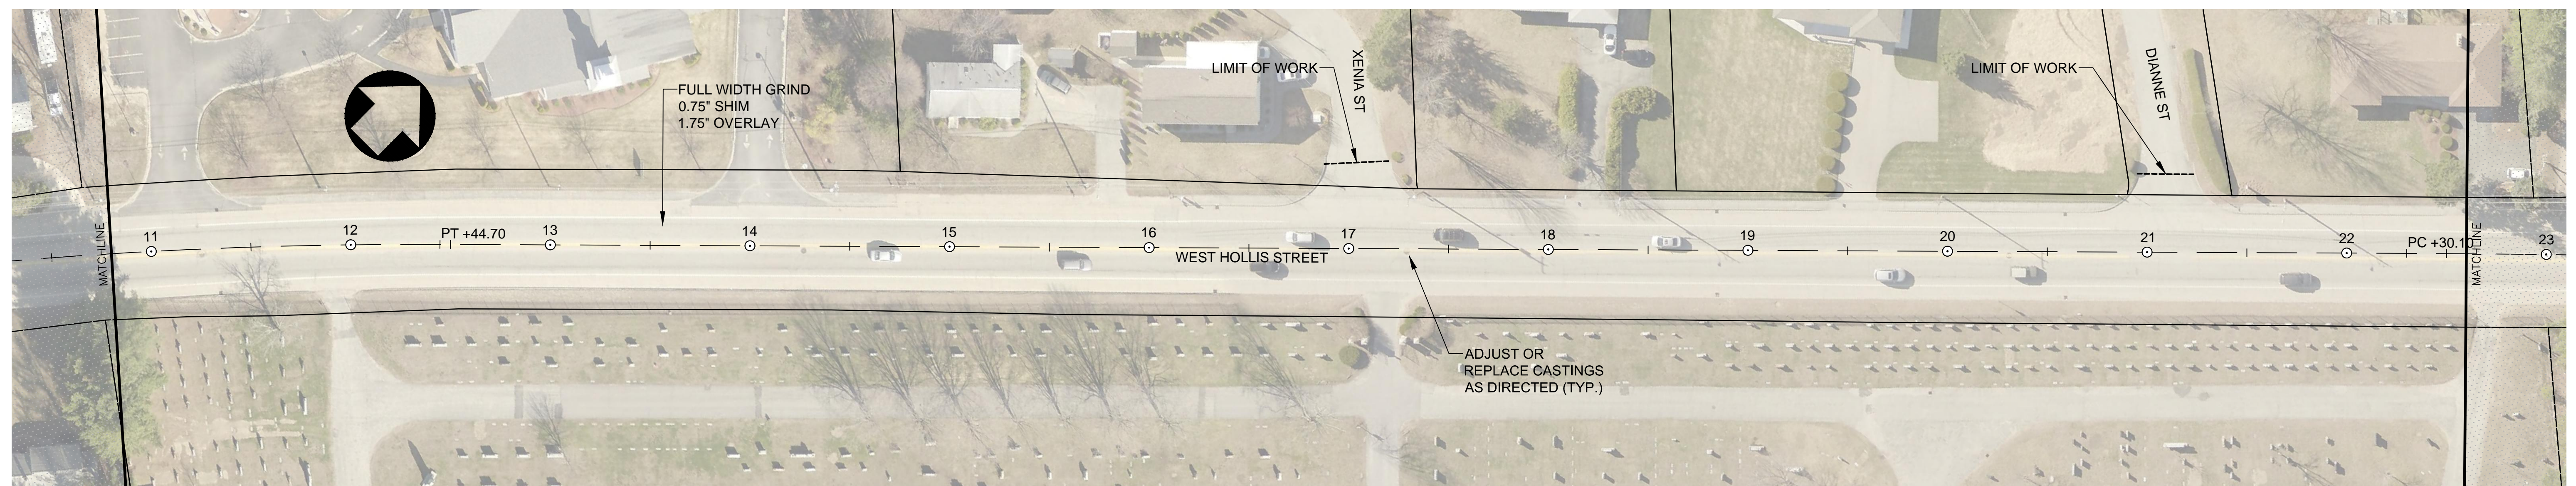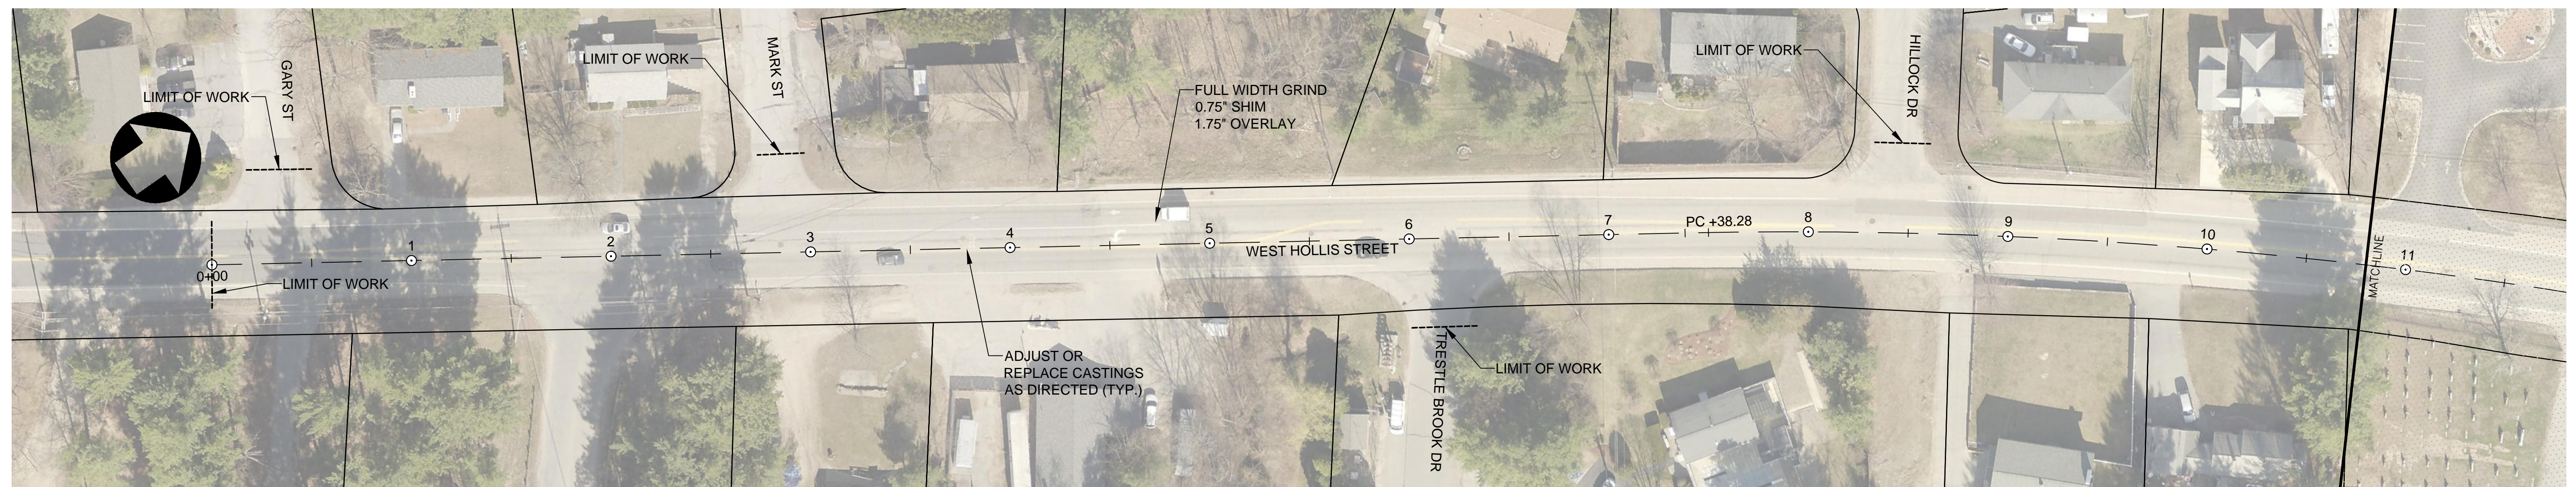

CITY OF NASHUA NEW HAMPSHIRE
CITY ENGINEER'S OFFICE
 9 RIVERSIDE STREET
 NASHUA, NEW HAMPSHIRE 03062


NO.	REVISION DESCRIPTION	DATE

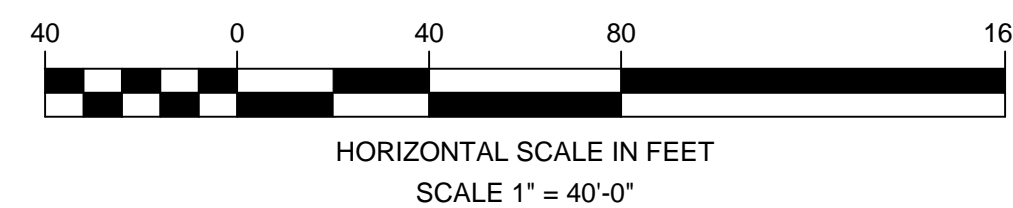

DRAWN BY:
T. WATSON

DESIGNED BY:
J. MENDOLA

REVIEWED BY:
J. MENDOLA

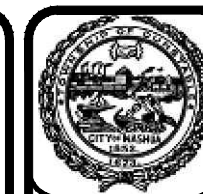




DATE
FEBRUARY
2015

NASHUA, NEW HAMPSHIRE
PLAN OF
**2015 PAVING PROGRAM
BASE CONTRACT**
WEST HOLLIS STREET (SEGMENT 2)

AX MAP PARCEL


PROPERTY LOCATION

SHEET
26
OF 29

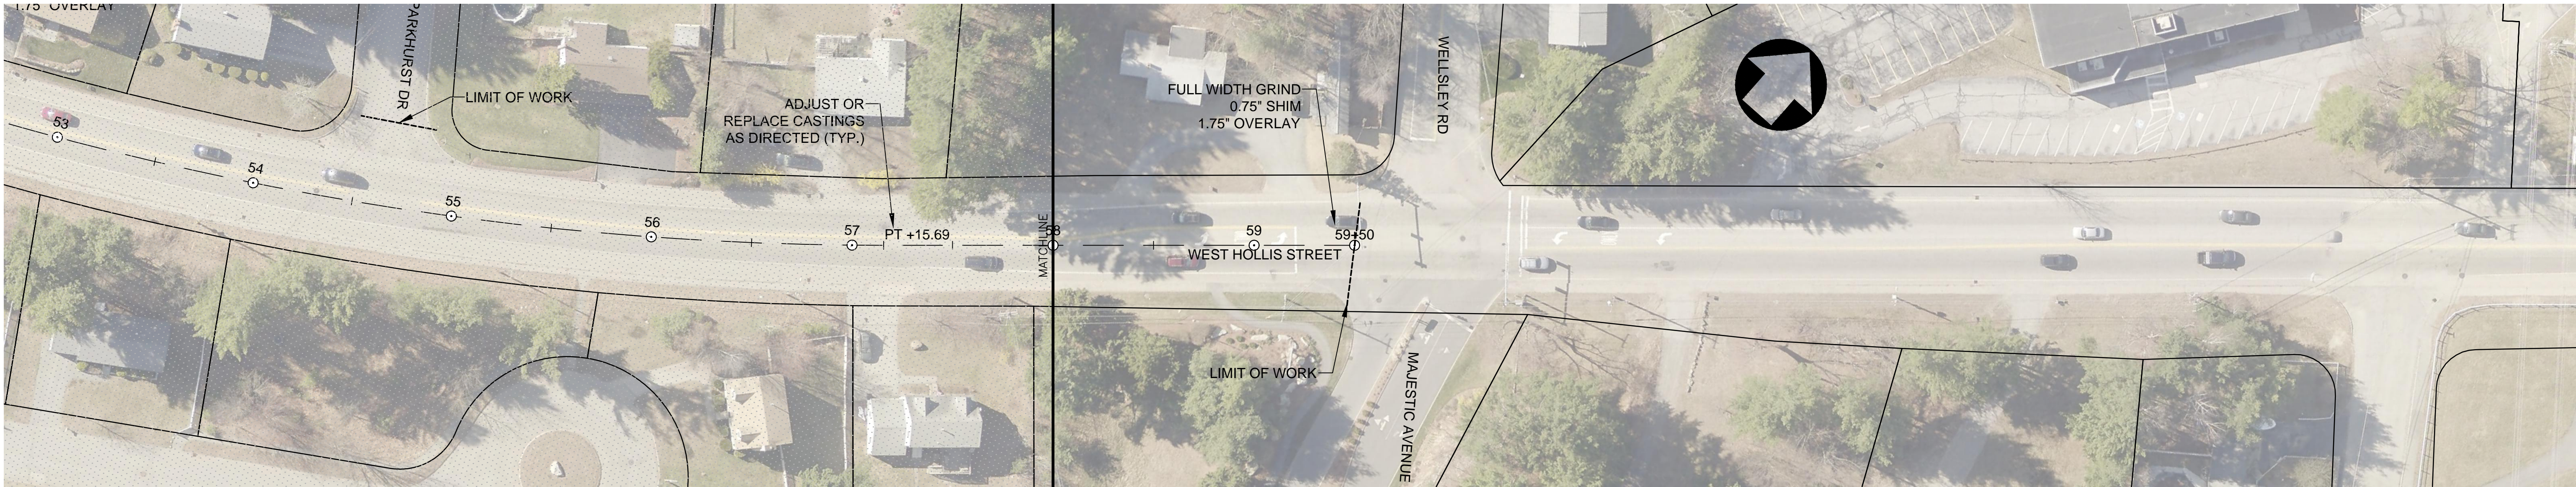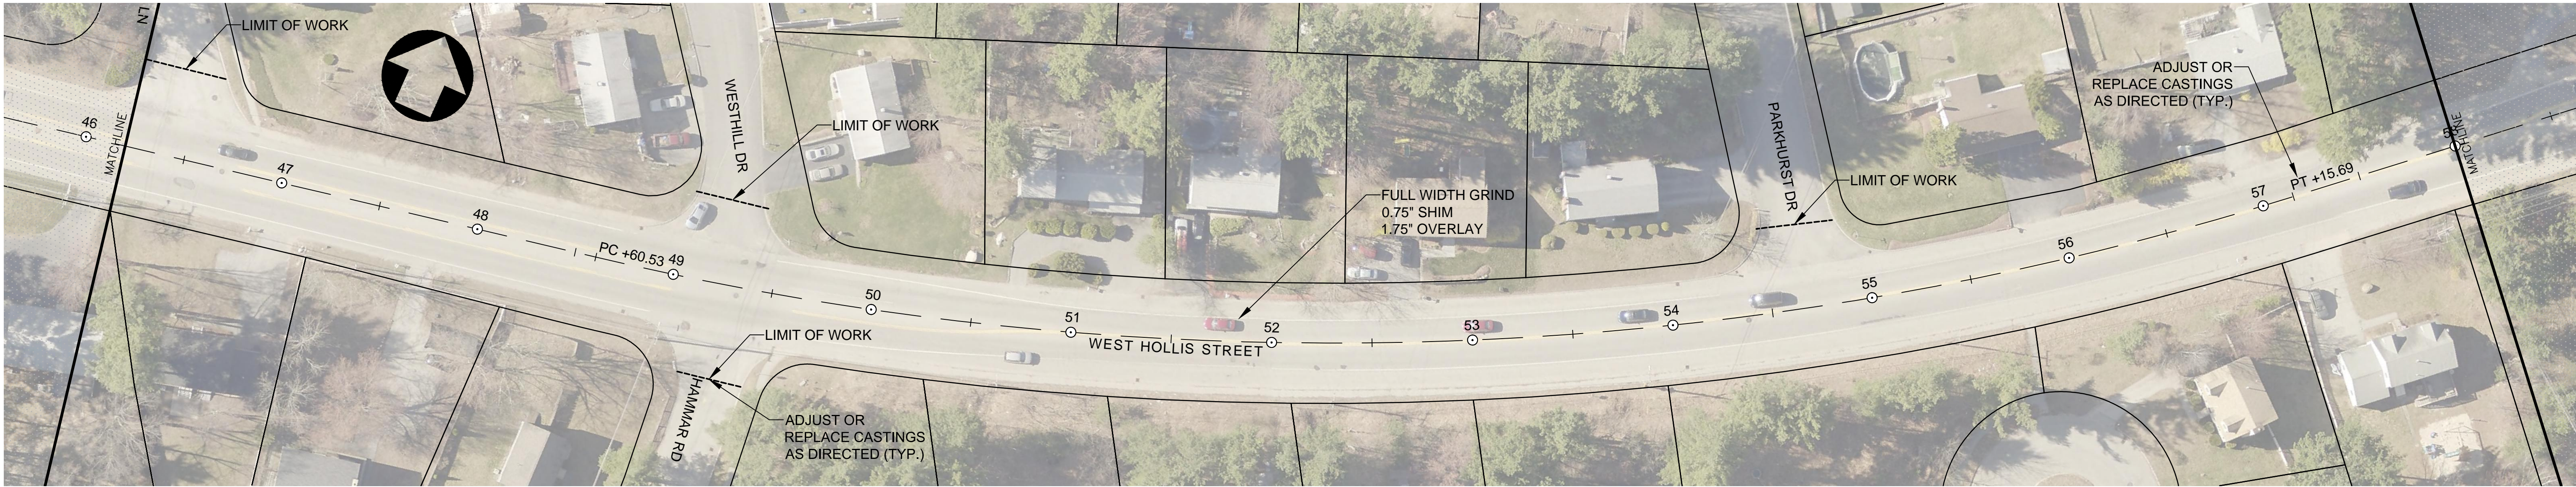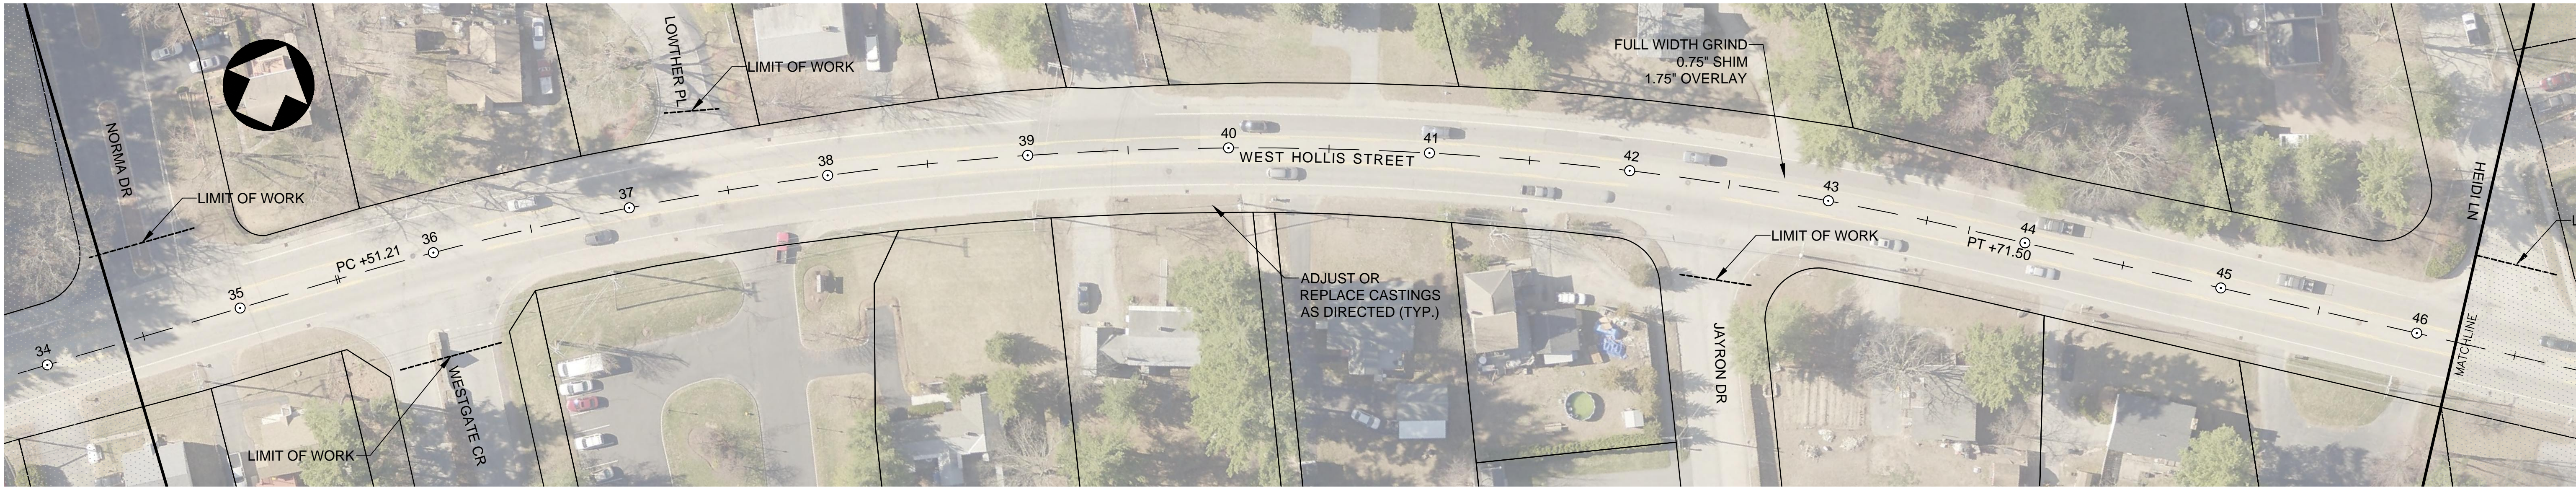

CITY OF NASHUA NEW HAMPSHIRE
CITY ENGINEER'S OFFICE
9 RIVERSIDE STREET
NASHUA, NEW HAMPSHIRE 03062

NO.	REVISION DESCRIPTION	DATE

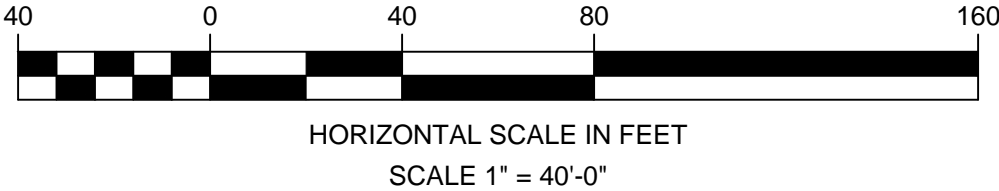

DRAWN BY: T. WATSON	DESIGNED BY: J. MENDOLA	REVIEWED BY: J. MENDOLA
------------------------	----------------------------	----------------------------



NASHUA, NEW HAMPSHIRE
PLAN OF
2015 PAVING PROGRAM
BASE CONTRACT
WEST HOLLIS STREET (SEGMENT 2)

TAX MAP	PARCEL
PROPERTY LOCATION	
SHEET	27
	OF 29

PLOTTED: 02/12/15 12:57PM BY: WATSON
DRAWING: S:\UPDATES\2015 PAVING PROGRAM\STREETS\2015 MAIN ROADS\BINDER\DWG\PAVING-2015.DWG [WH1-2]

